


LEGEND		
EXISTING	VERTICAL PROFILE	INSTALLED
---	EASEMENT	---
---	WATER PIPE	---
---	SANITARY PIPE	---
---	STORM PIPE	---
---	SANITARY LATERAL	---
---	STORM LATERAL	---
---	WATER LATERAL	---
---	GUARDRAIL	---
---	TOP OF SLOPE	---
---	BOTTOM OF SLOPE	---
---	OVERHEAD LINE	---
---	UNDERGROUND LINE	---
---	FENCELINE	---
---	EXISTING PROPOSED	---
---	AIR RELEASE VALVE	---
---	WATER VALVE	---
---	HYDRANT	---
---	CATCHBASIN	---
---	UTILITY POLE	---
---	GUY WIRE	---
---	STREET SIGN	---

NOTE: EXISTING INFRASTRUCTURE SHOWN IS BASED ON AVAILABLE DATA.

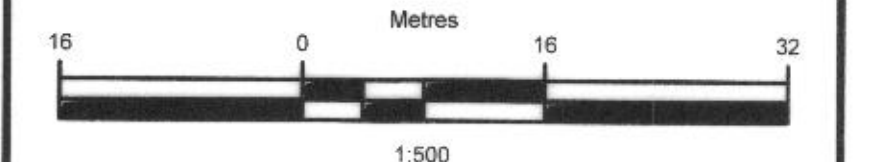

ISSUE	DATE	DESCRIPTION
5	NOV. 22, 2019	ISSUED FOR RECORD
4	MAR. 20, 2018	ISSUED FOR CONSTRUCTION
3	NOV. 05, 2018	ISSUED FOR TENDER
2	AUG. 01, 2018	ISSUED FOR 90% REVIEW
1	JUN. 29, 2018	ISSUED FOR 50% REVIEW

CONSULTANT

DESIGN POINT
ENGINEERING & SURVEYING

PHONE: 902.832.5597 www.designpoint.ca

REGISTERED PROFESSIONAL ENGINEER
DATE NOV. 22, 2019
A. J. SKRZYCHALSKI
11560
PROVINCE OF NOVA SCOTIA

REGISTERED PROFESSIONAL ENGINEER
DATE NOV. 22, 2019
E. TEASDALE
9877
PROVINCE OF NOVA SCOTIA

CLIENT

EAST HANTS
PROJECT DESCRIPTION

BARNEYS BROOK FORCEMAIN REPLACEMENT

LANTZ, NOVA SCOTIA

SHEET DESCRIPTION

HIGHWAY 2
PLAN AND PROFILE
0+300 TO 0+620

Drawn L. GRANT	Engineer E. TEASDALE	Project No 18-074	Drawing No 3 OF 3
Date Drawn JUN. 29, 2019	Scale 1:500 H, 1:50 V	Filename 18-074Rac.dwg	