




P:\VAUGHAN\PROJECTS\3257\3257-301-A-1.dwg Tue Nov 13 09:16:47 2001 AUTOCAD 14 FILE X-REFED PLOT AT 1 TO 1

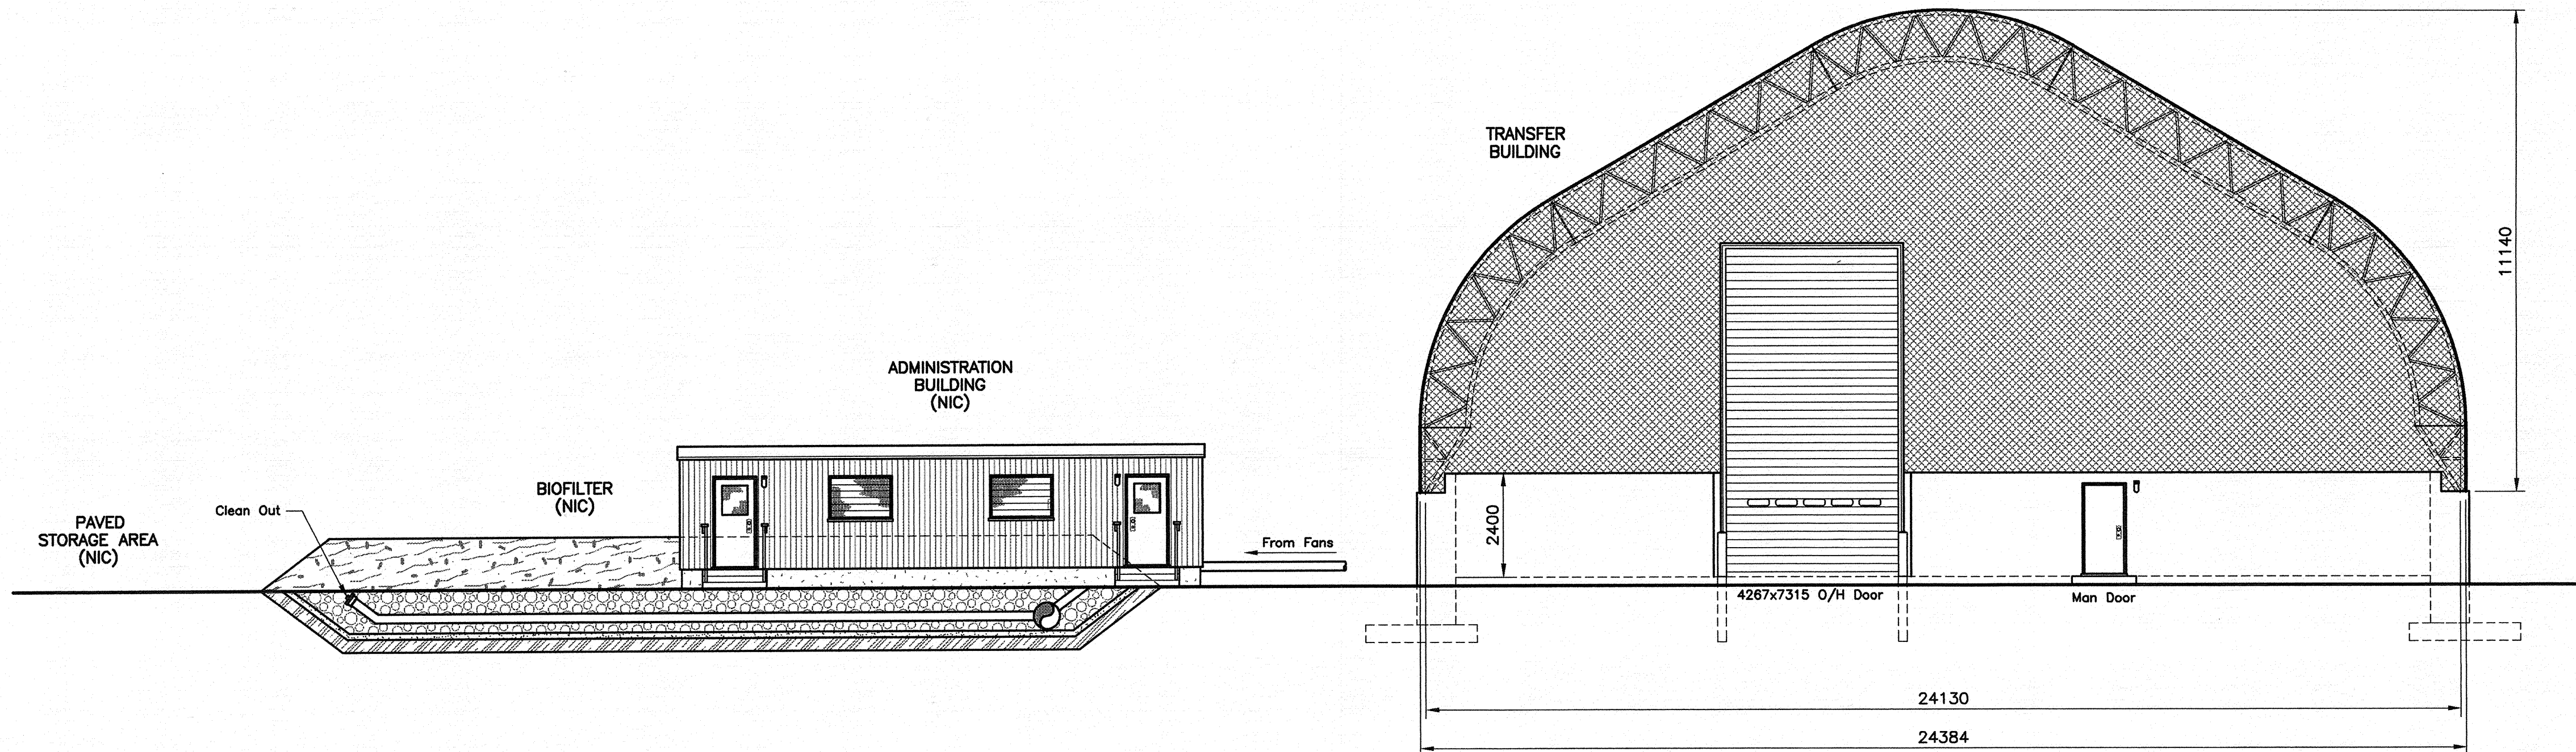

**EAST ELEVATION**  
SCALE = 1:100

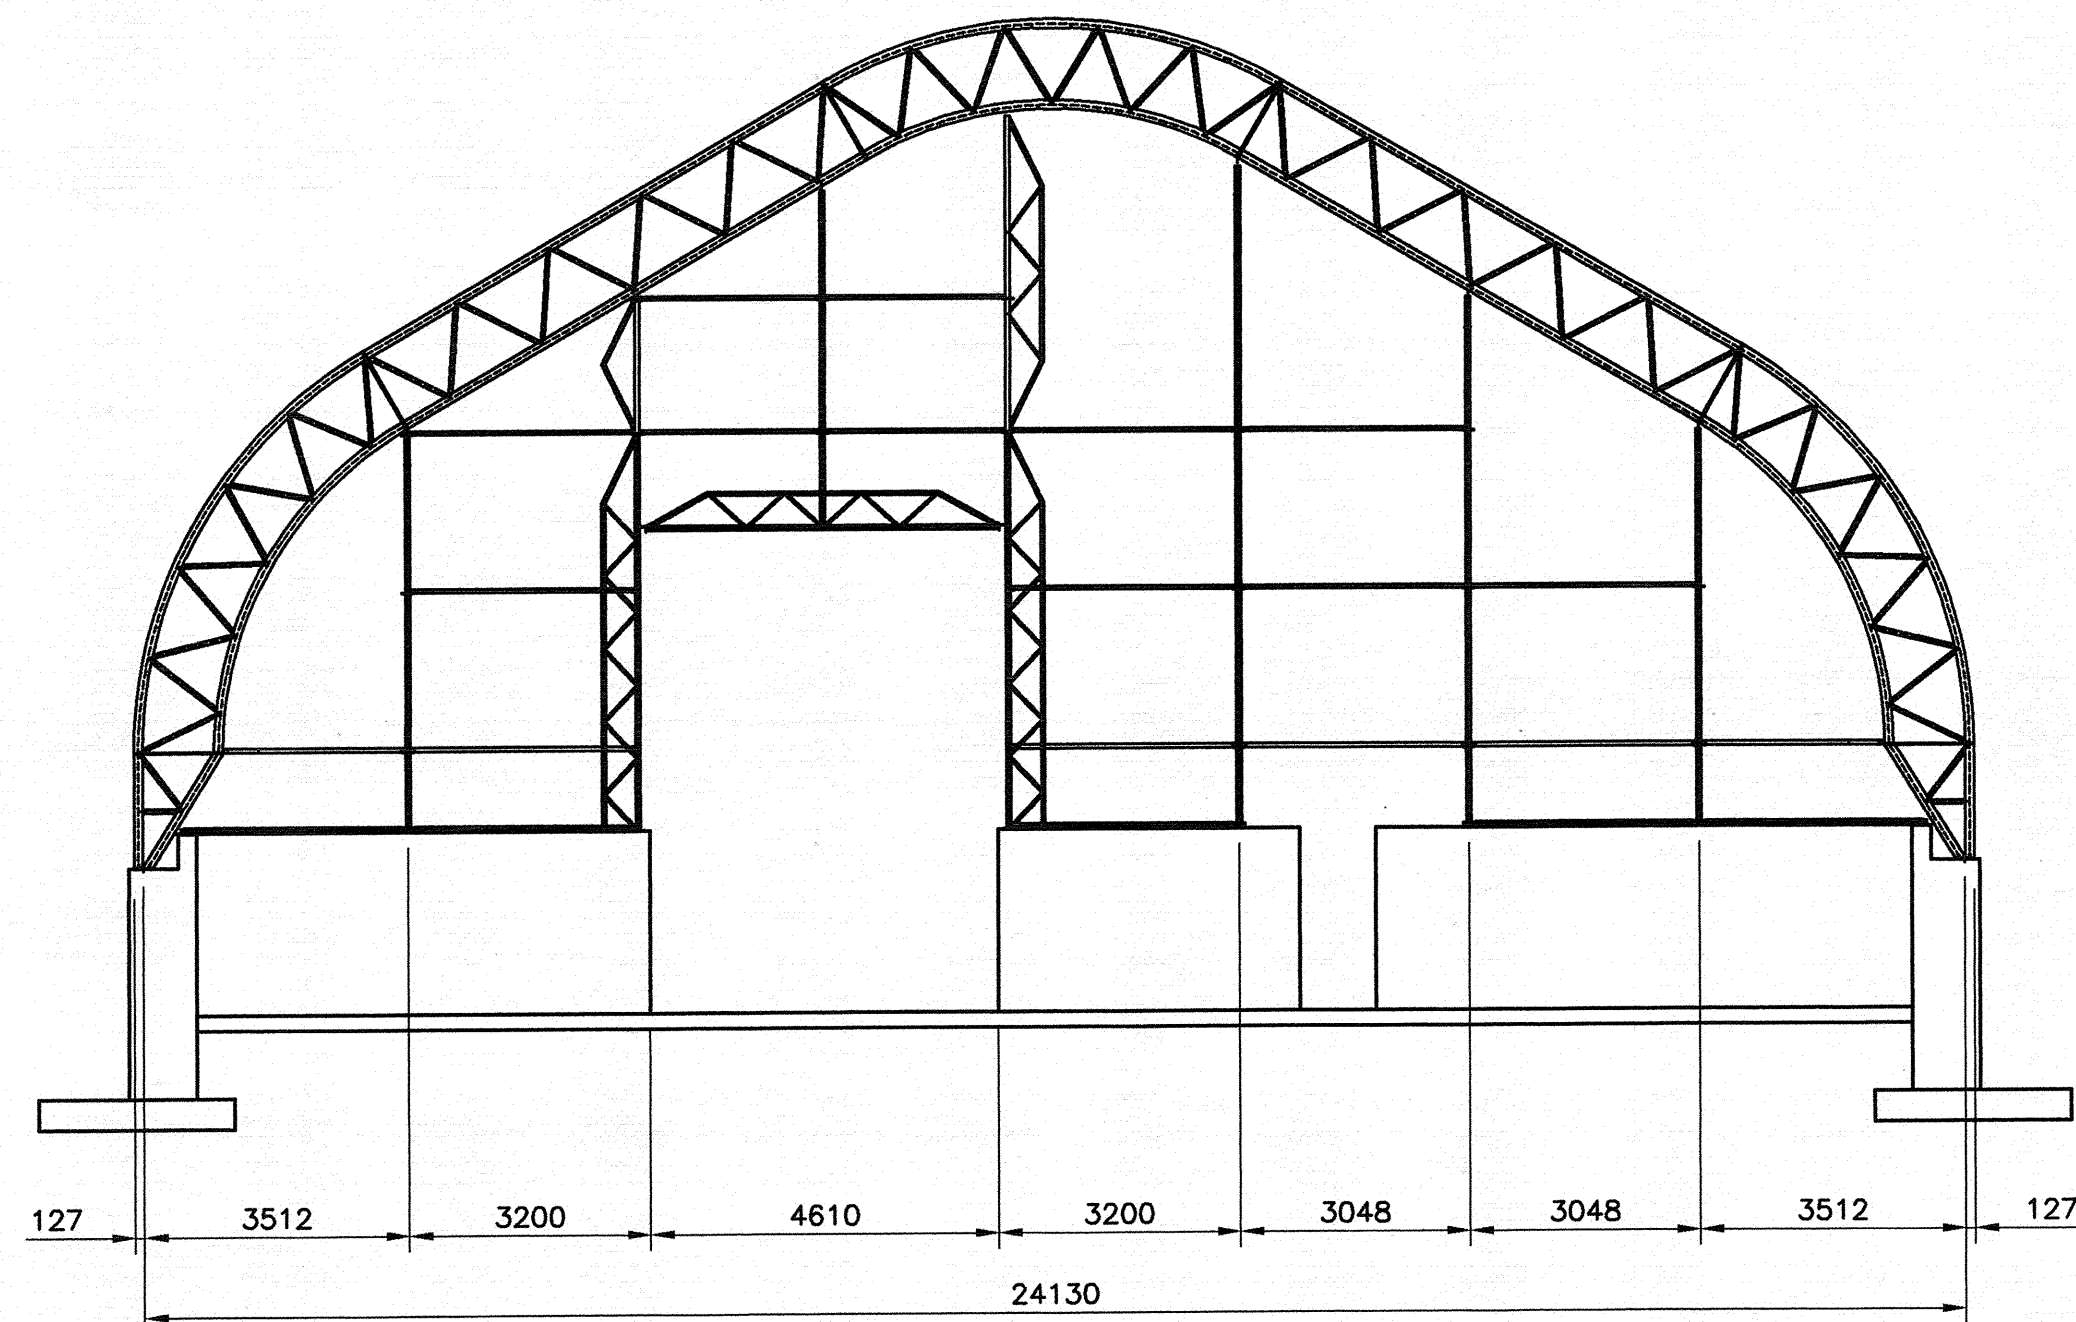

**EAST ELEVATION AT FACE OF FRAMING**  
SCALE = 1:100

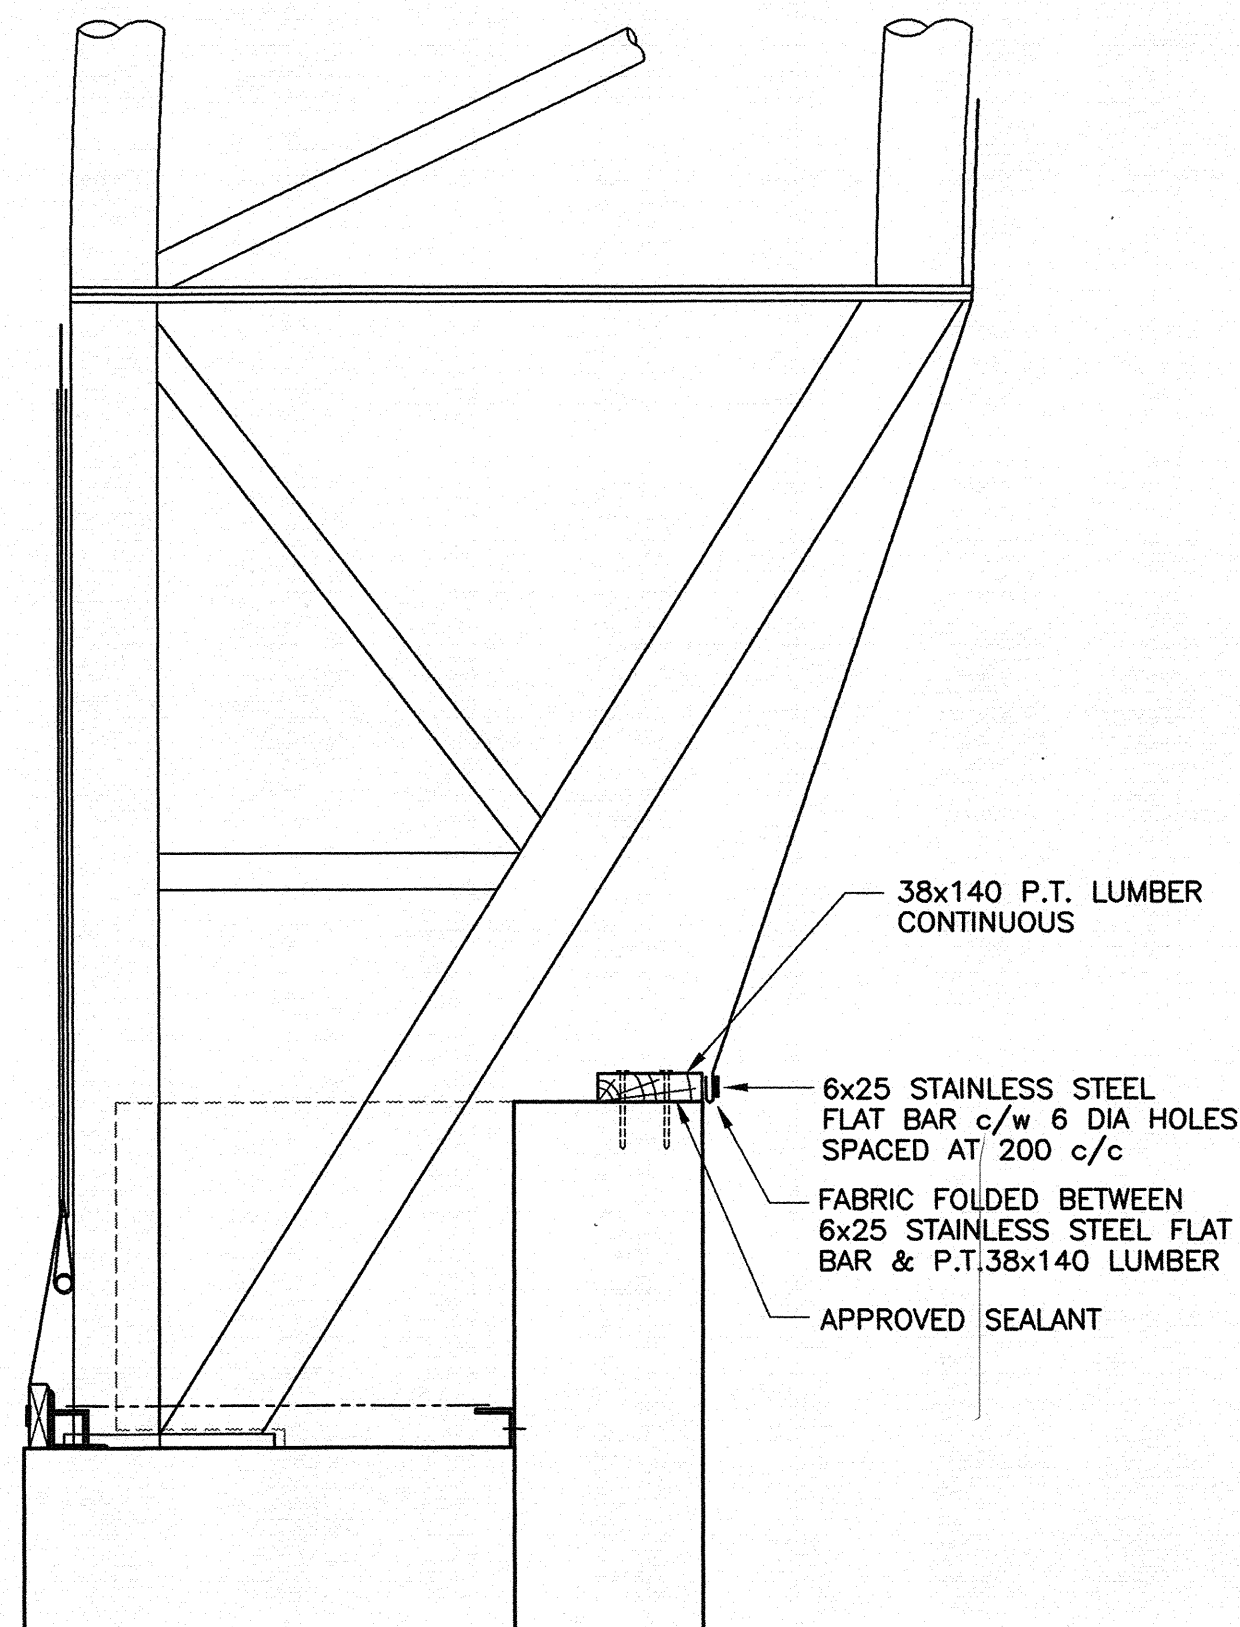

**FABRIC/INTERIOR WALL  
CONNECTION DETAIL**  
SCALE = 1:10

**NOTES:**

SEALANT TO BE BIOLOGICALLY AND ORGANIC RESISTANT.

DIMENSIONS WILL VARY DEPENDING ON BUILDING SUPPLIER.

**ISSUED FOR  
CONSTRUCTION**

REV	DATE	BY	DESCRIPTION
2			
1	01/11/13	MDT	ISSUED FOR CONSTRUCTION
0	01/08/22	MDT	ISSUED FOR TENDER

**REVISIONS**



**Vaughan  
Engineering**

A member of the MacDonnell Group • Technology and Consulting Solutions

CLIENT

Municipality  
of  
East Hants

PROJECT TITLE


East Hants  
Composting  
Facility

DRAWING TITLE

**ELEVATIONS**

DATE 01-08-21  
CHECKED GB  
DRAWN MDT  
DESIGNED KM  
SURVEYED N/A  
SCALE AS NOTED

STAMP

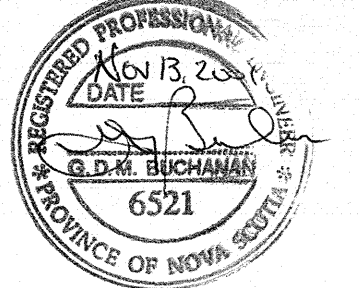

APPROVED	20	JOB NO.
-----		<b>3257</b>
APPROVED	20	SHEET
-----		<b>301</b>
VAUGHAN COMPUTER FILE 3257-301-A-1		REV. 1