


UNIACKE BUSINESS PARK EXPANSION PHASE 1

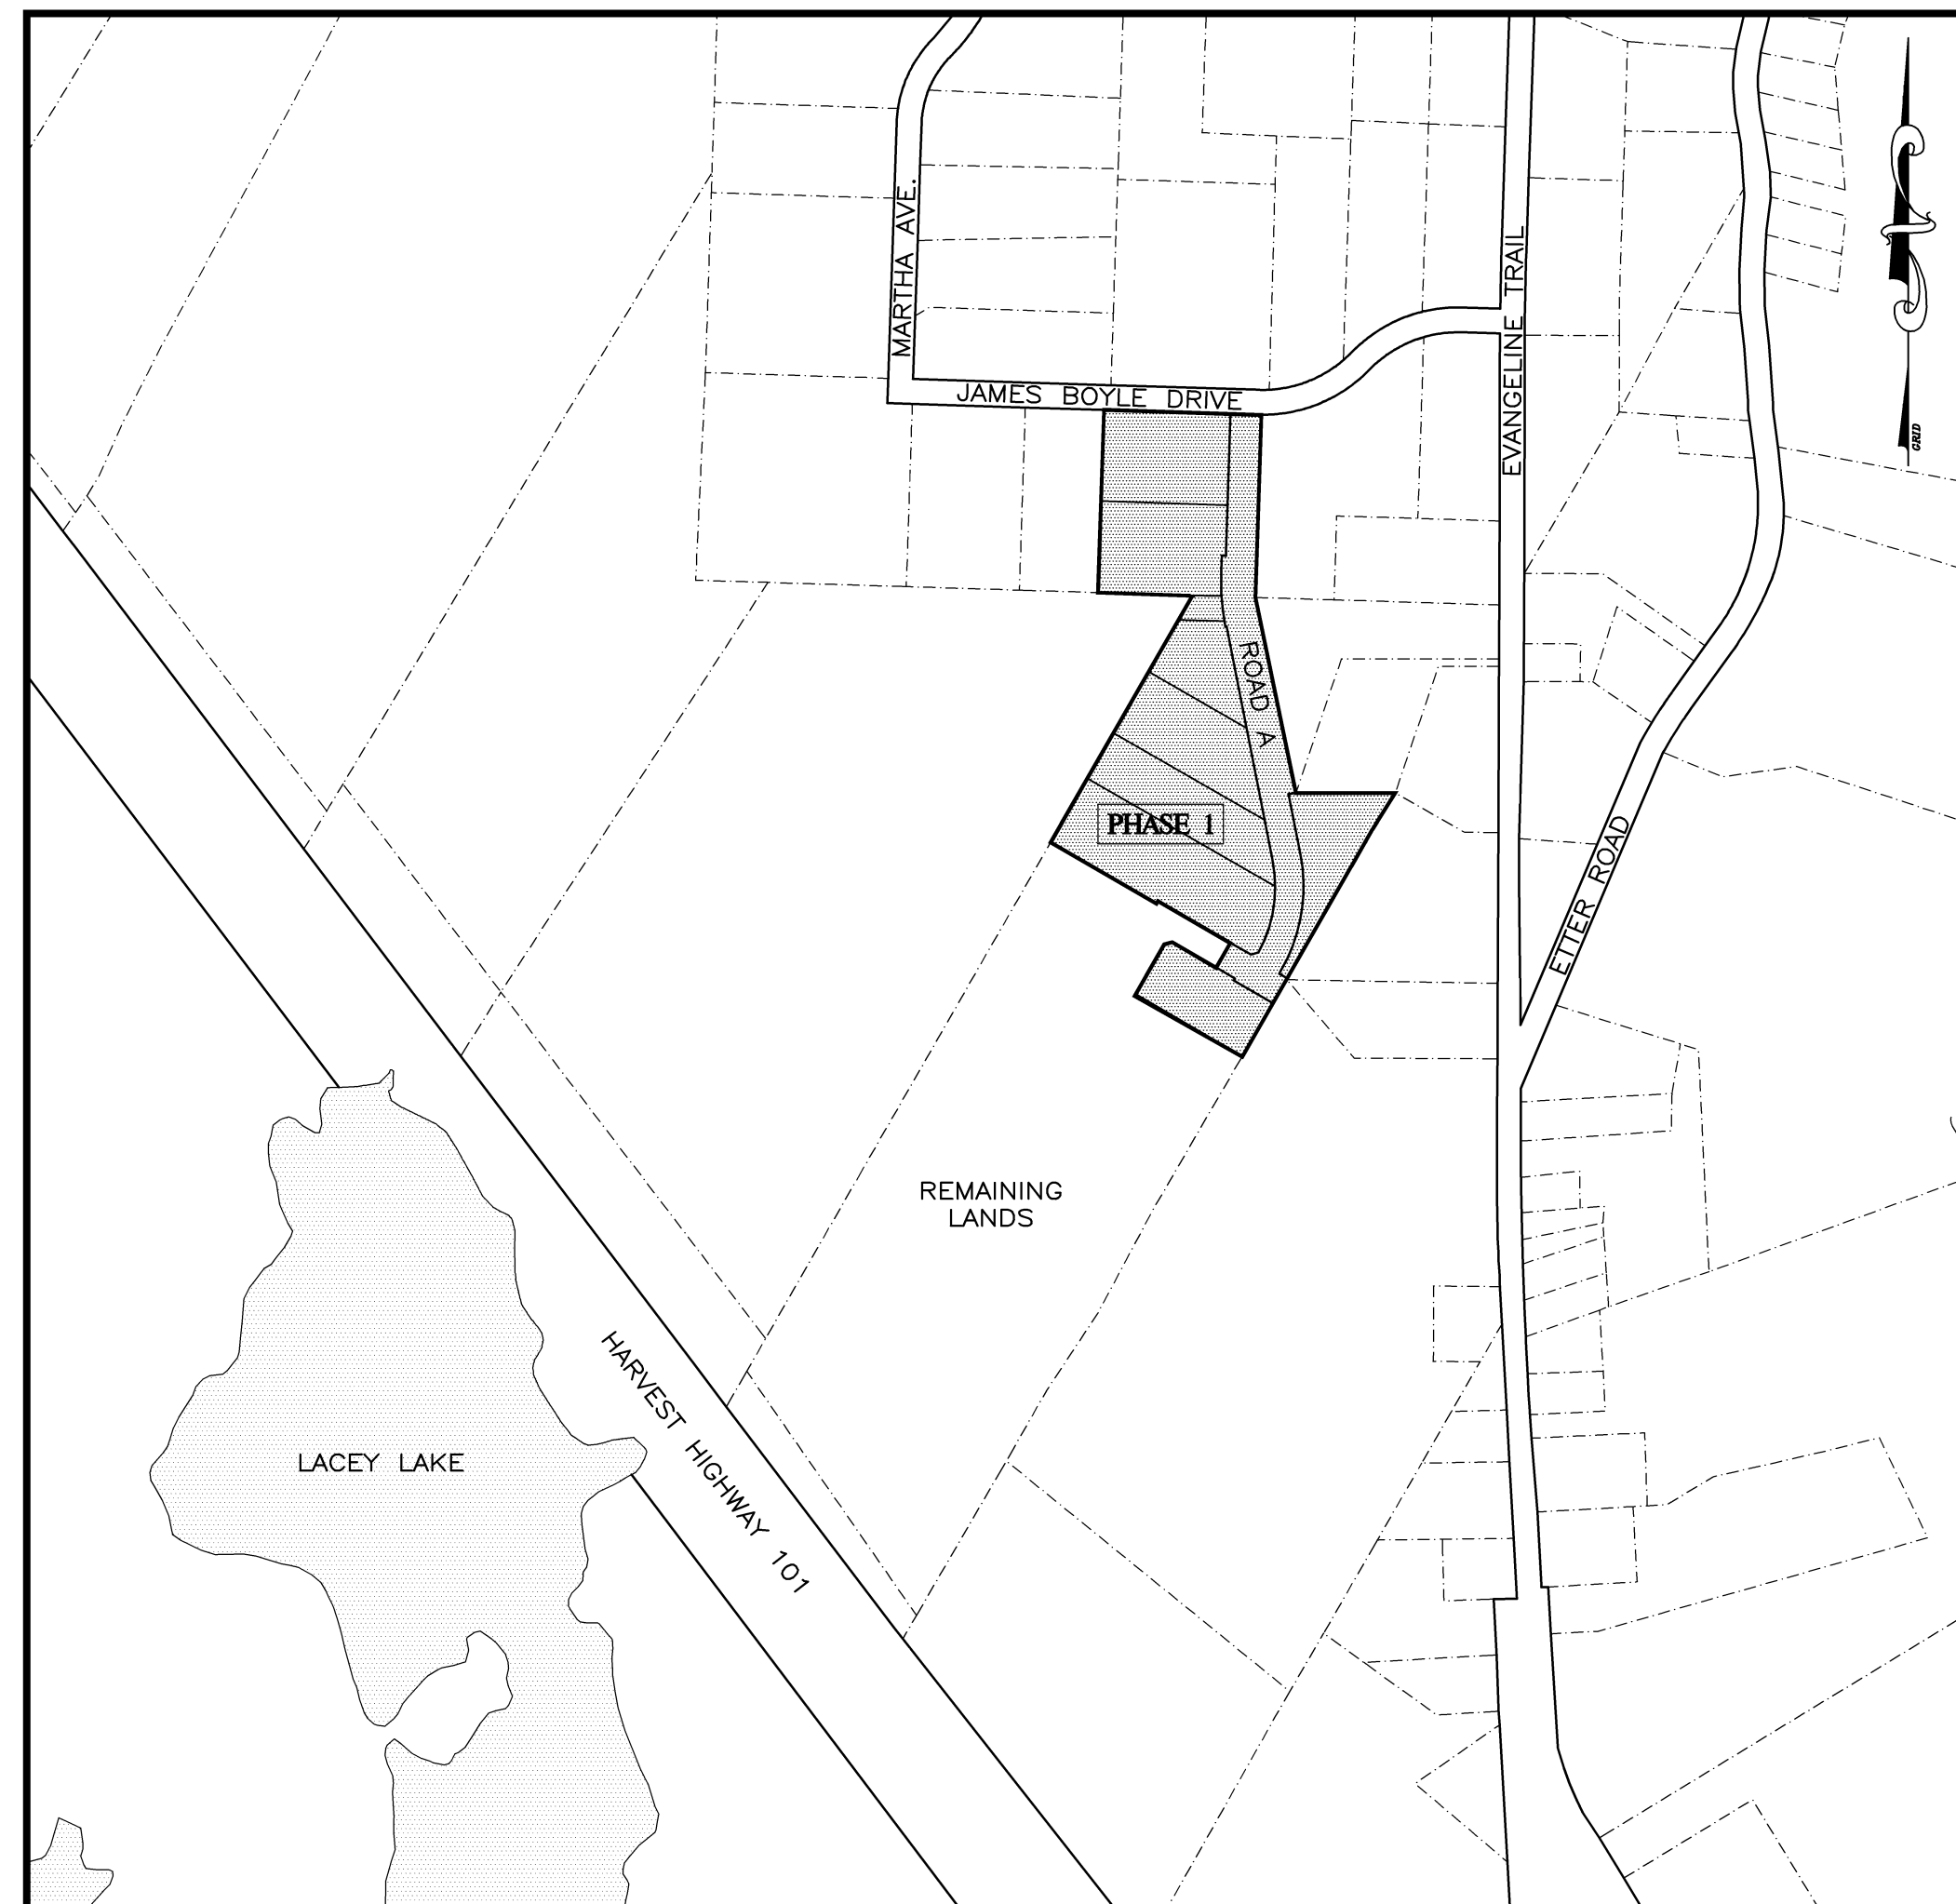

DRAWING KEY MAP
NOT TO SCALE

PROJECT: 18-6683

LIST OF DRAWINGS

<u>DWG. NO.</u>	<u>DESCRIPTION</u>
18-6683-F01	SITE PLAN
18-6683-F02	PLAN-PROFILE ROAD A, STA. 0+000 TO STA. 0+300
18-6683-F03	PLAN-PROFILE ROAD A, STA. 0+300 TO STA. 0+500
18-6683-F04	ROAD A CROSS SECTIONS STA. 0+020 TO STA. 0+500
18-6683-F05	CONSTRUCTION NOTES AND DETAILS