


# UNIACKE BUSINESS PARK EXPANSION

## PHASE 2

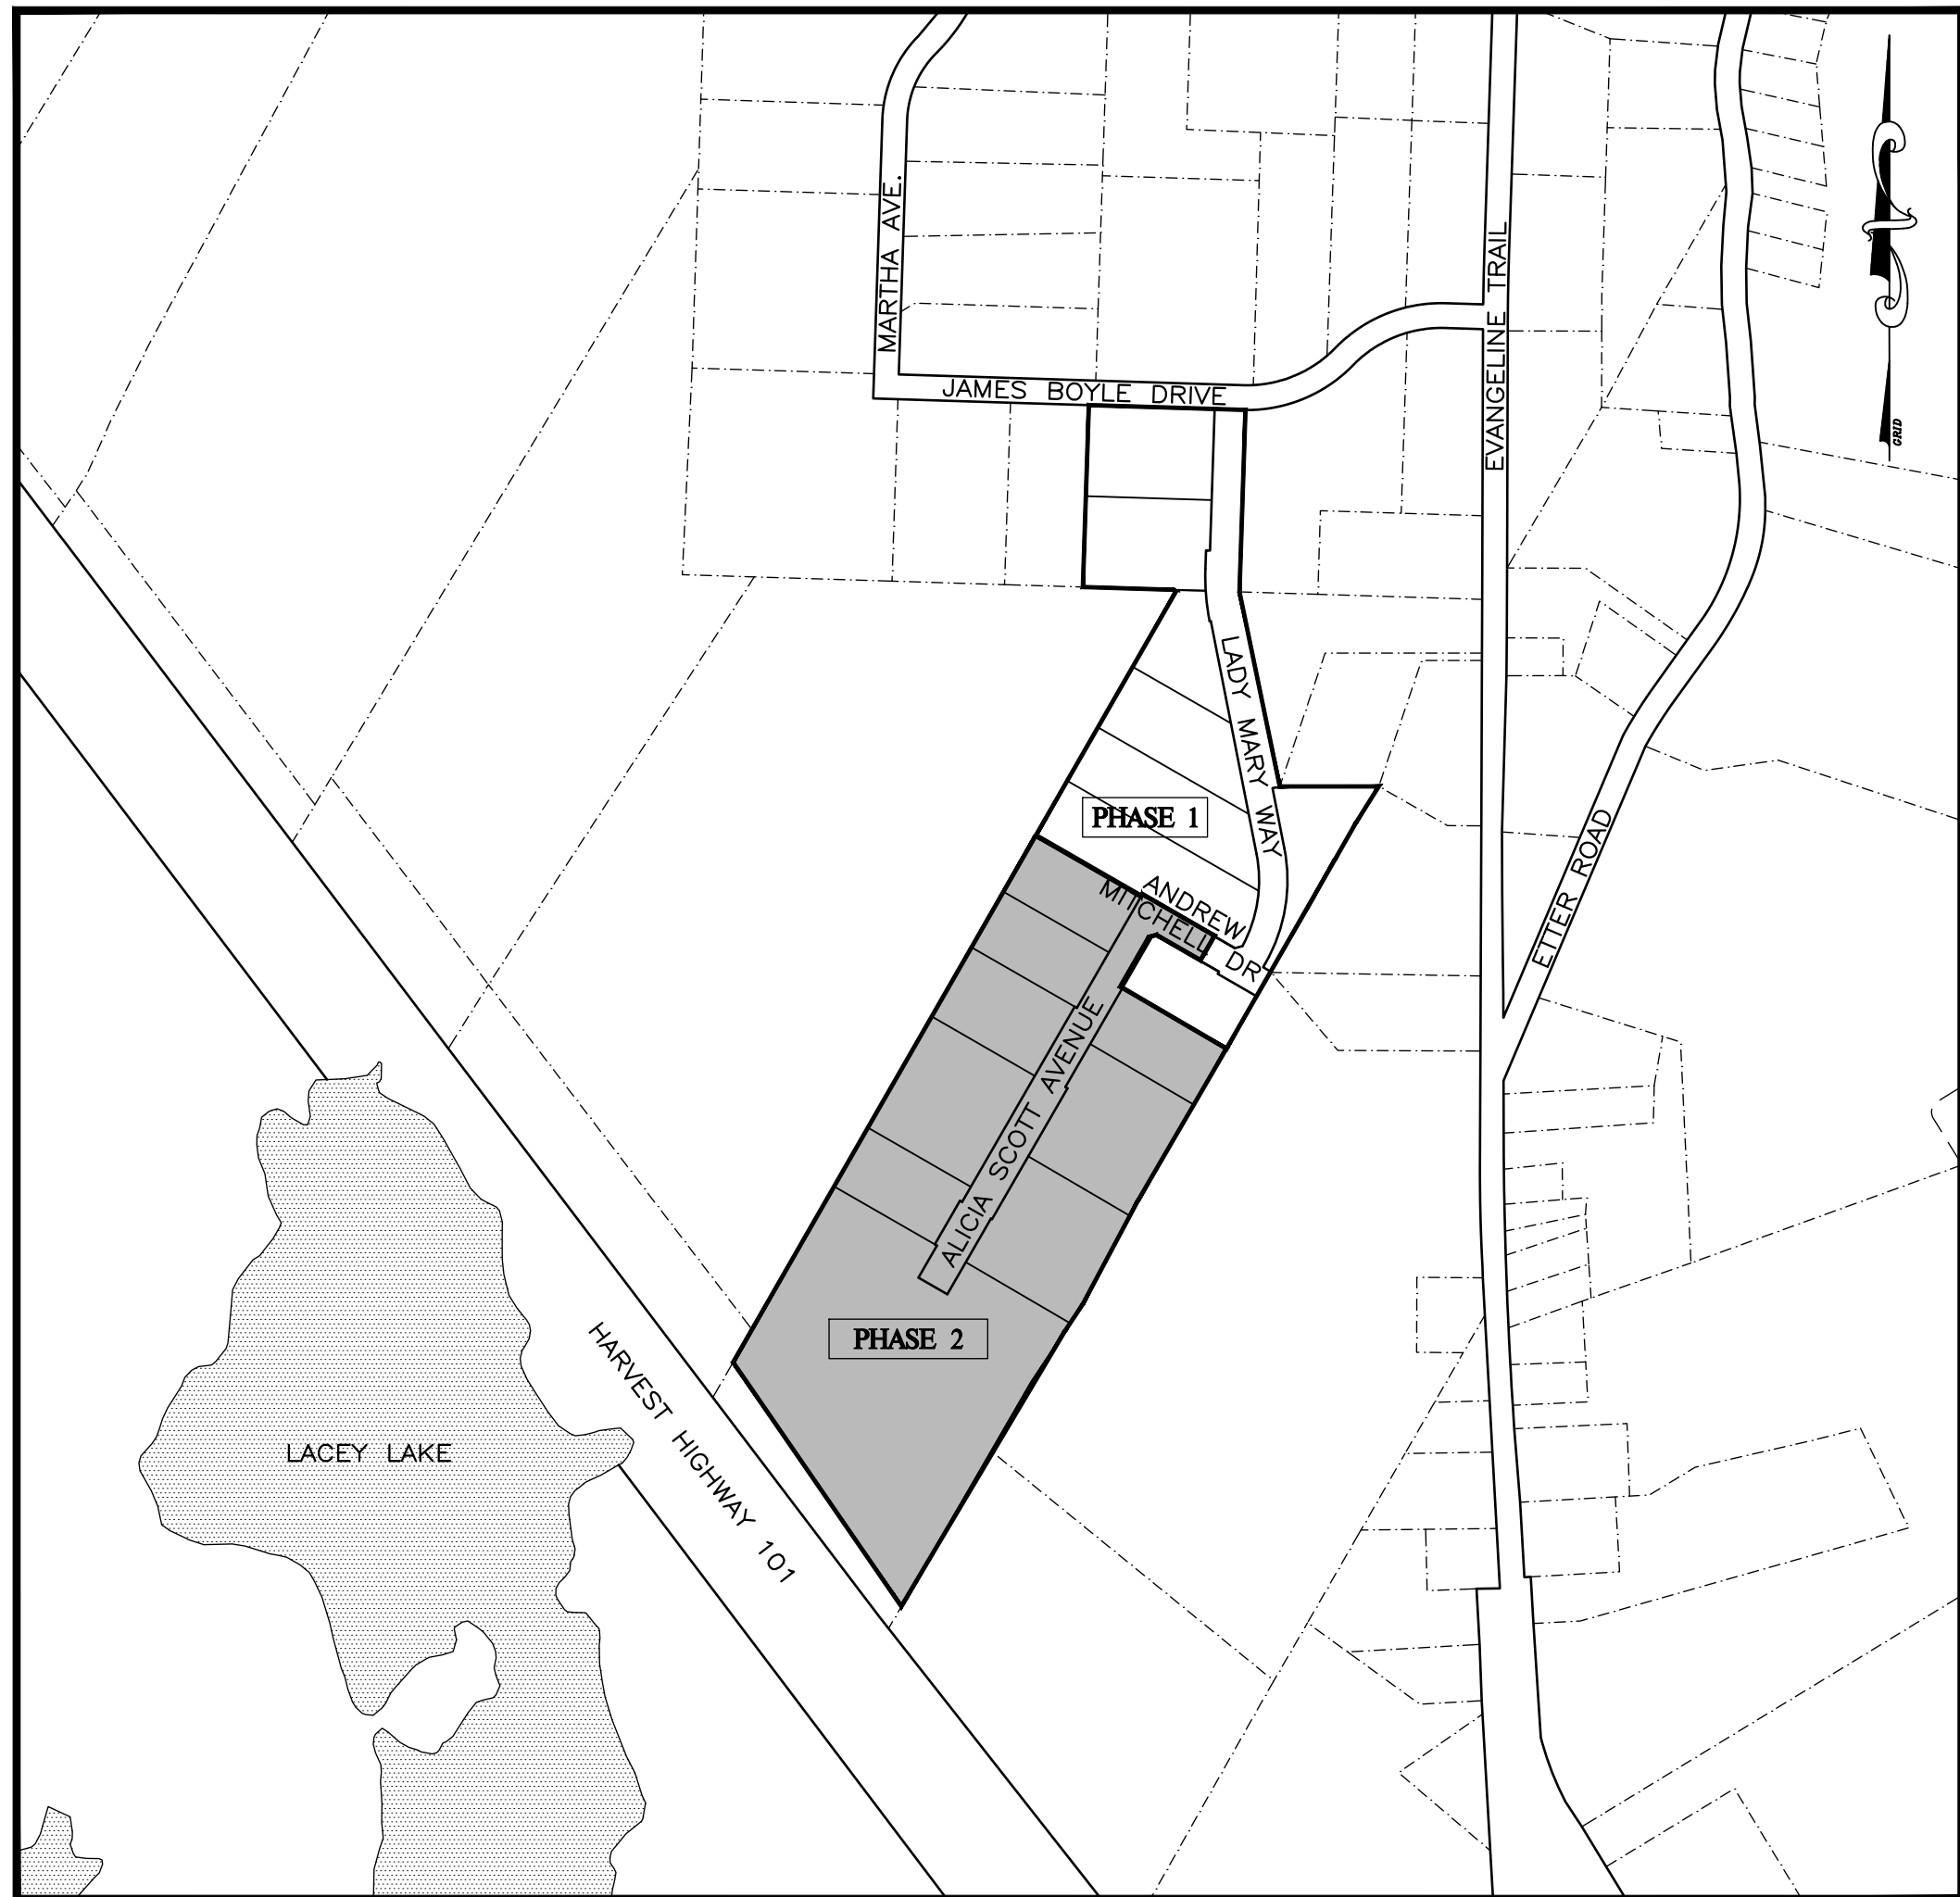

DRAWING KEY MAP  
NOT TO SCALE

PROJECT: 21-7816

LIST OF DRAWINGS

<u>DWG. NO.</u>	<u>DESCRIPTION</u>
18-6683-F101	SITE PLAN
18-6683-F102	PLAN-PROFILE ANDREW MITCHELL DRIVE & LADY MARY WAY, STA. 0+500 TO STA. 0+850
18-6683-F103	PLAN-PROFILE LADY MARY WAY, STA. 0+850 TO STA. 0+900
18-6683-F104	LADY MARY WAY, AND ANDREW MITCHELL DRIVE CROSS SECTIONS STA. 0+500 TO STA. 0+900
18-6683-F105	CONSTRUCTION NOTES AND DETAILS