


DO NOT SCALE THIS DRAWING.

Copyright © 2009 All Rights Reserved

General Notes

 


Instruction North	Stamp
-------------------	-------

EAST HANTS
ARENA ASSOCIATION

MAIN FLOOR PLANS

Designed	JCR & TASH
Drawn	TASH
Checked	JCR
Scale	1/8" = 1'-0"
Date	OCT 2010
Project No.	08-35
Drawing No.	A1.1

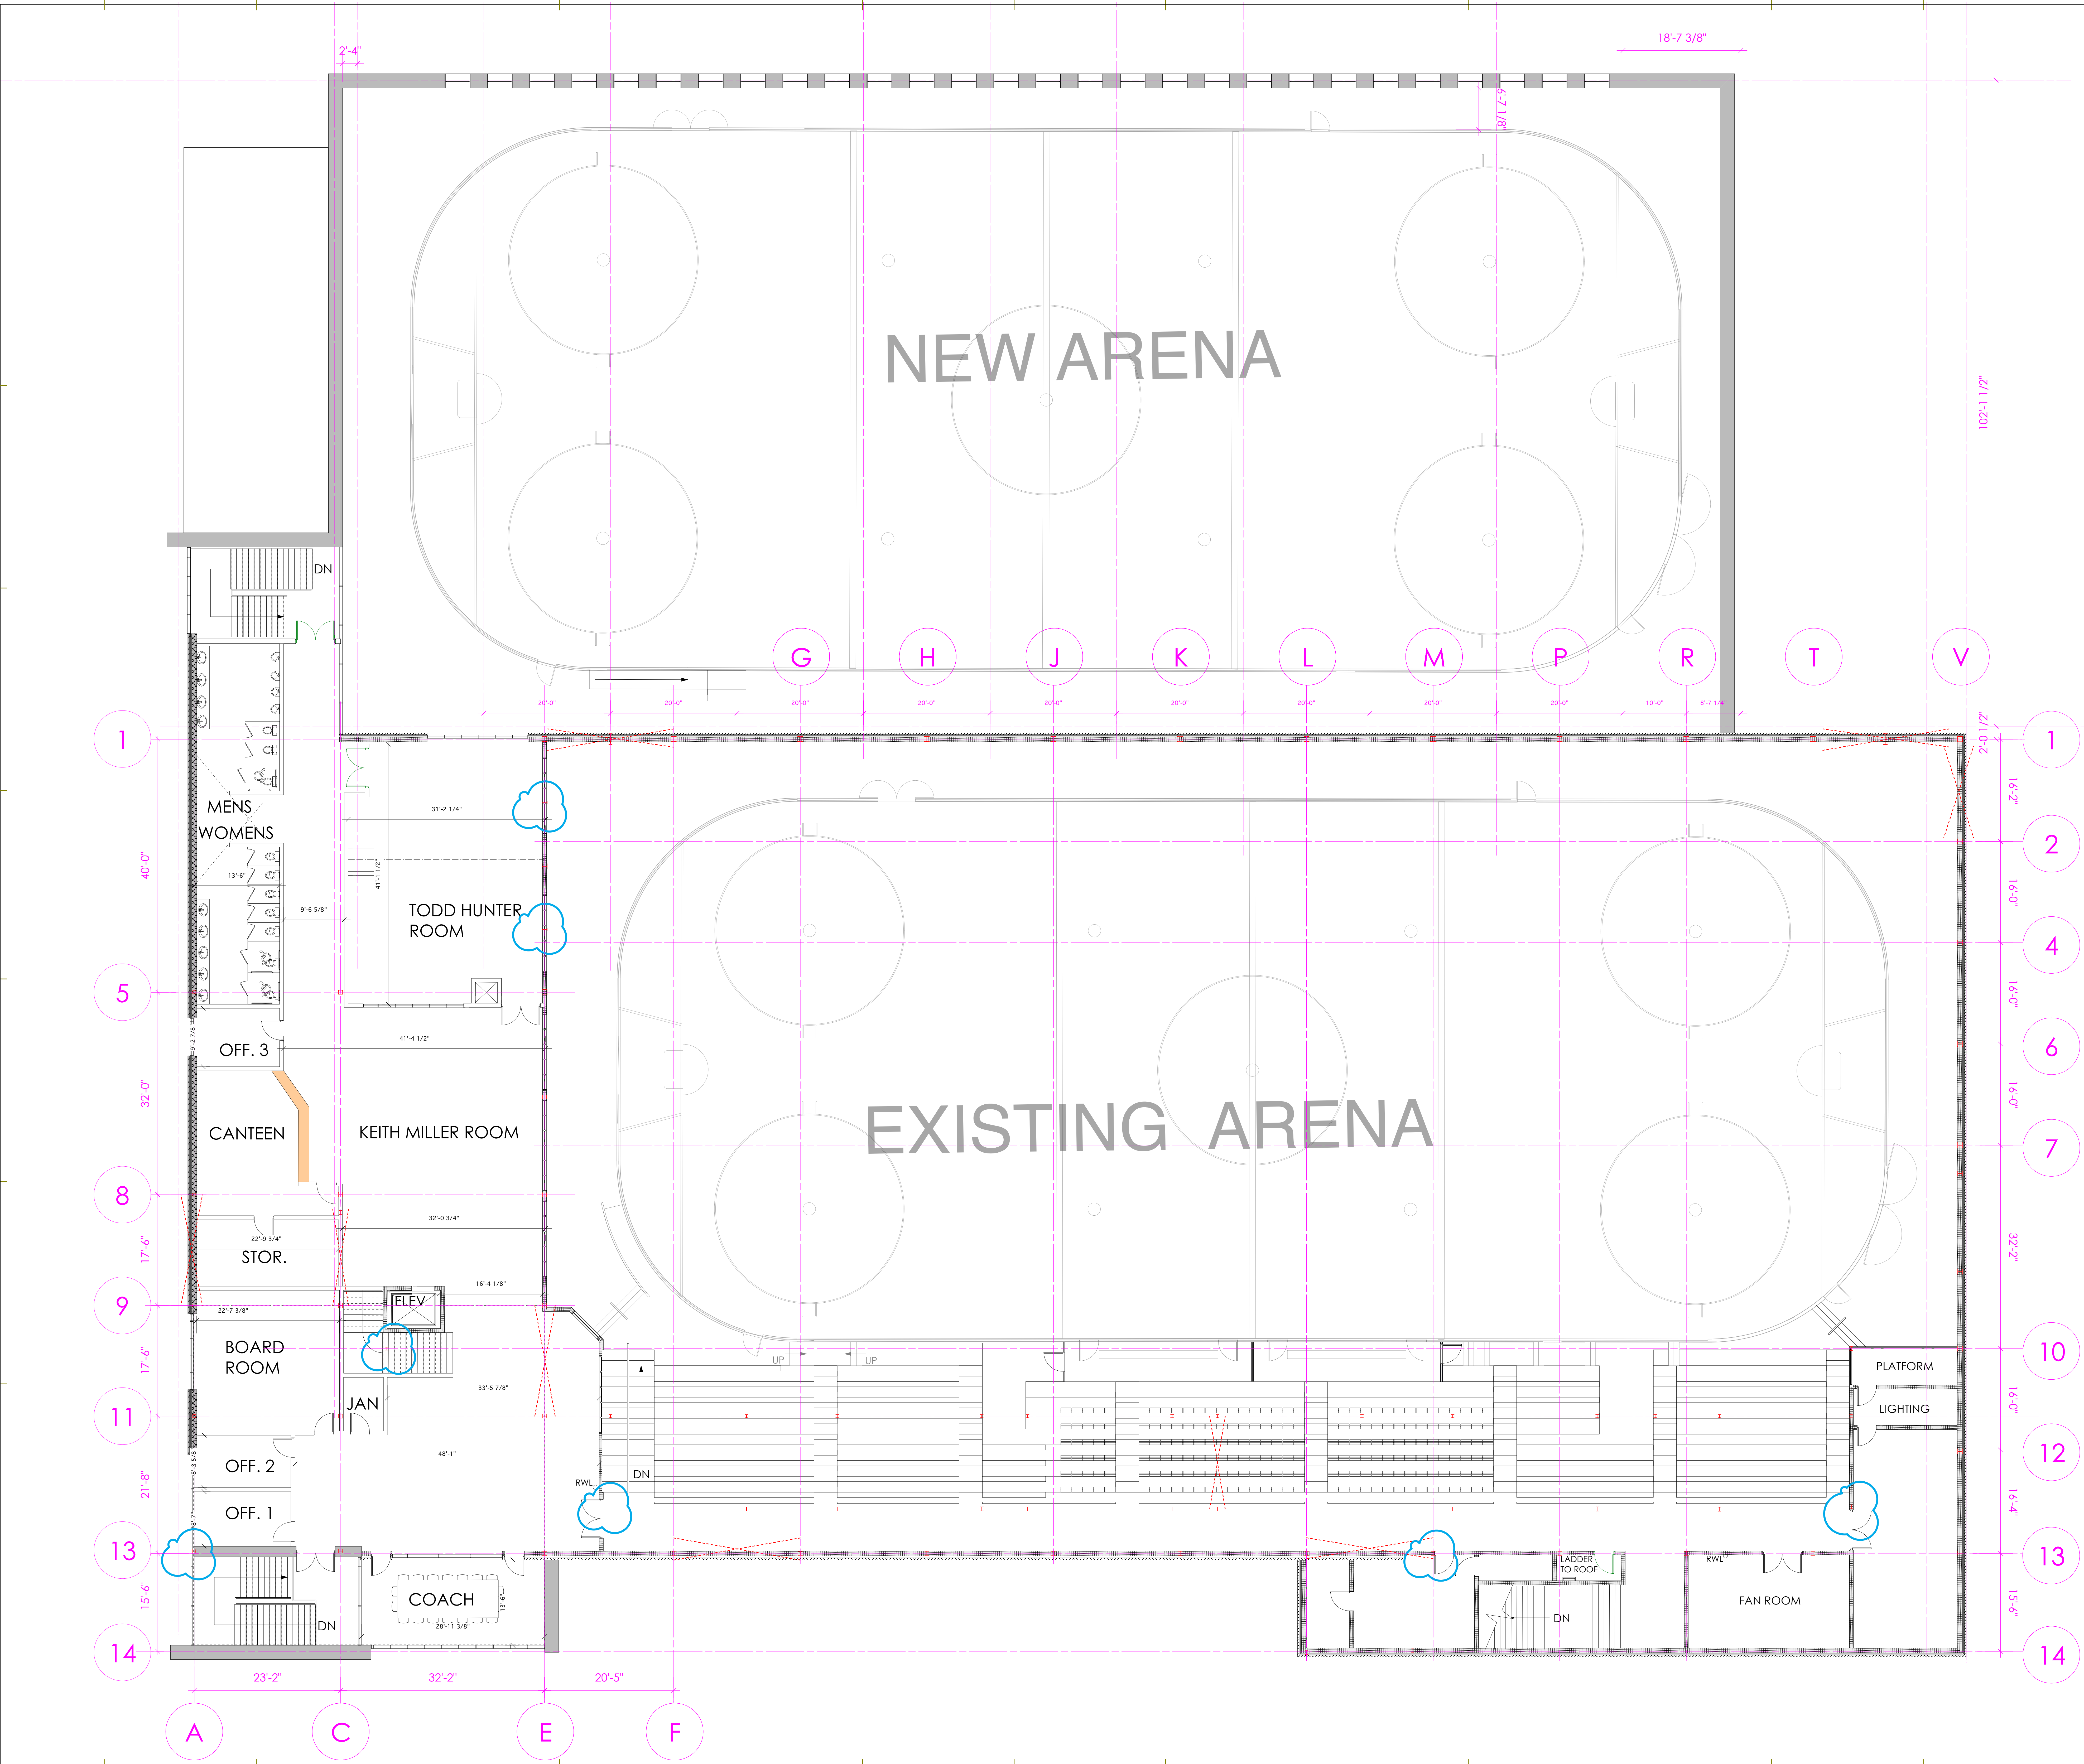

Description	No.	Units

Construction North	Stamp



Project Name	EAST HANTS SPORTSPLEX EXPANSION LANTZ, NS.
Owner	EAST HANTS ARENA ASSOCIATION

Drawing Title	2ND FLOOR PLAN
Designed	JCR & TAS
Drawn	TAS
Checked	JCR
Scale	1/8" = 1'-0"
Date	OCT 2010
Project No.	08-35
Drawing No.	A1.2

DO NOT SCALE THIS DRAWING.

This drawing is the property of Sperry & Partners Limited whether the project for which it is intended is executed or not. It is not to be used by any party on any other project or extensions to this project except by the agreement of, and with compensation to, Sperry & Partners Limited. This drawing and any accompanying specifications shall not be reproduced in any manner without the express written consent of Sperry & Partners Limited.

Copyright © 2009 All Rights Reserved

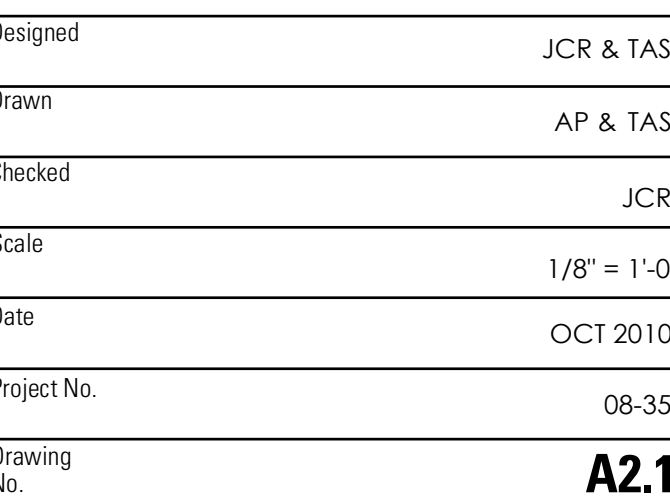 



Contractor shall check and verify all dimensions on the job, and report any discrepancies to the Architect before proceeding with the work.

DO NOT SCALE THIS DRAWING.

This drawing is the property of Sperry & Partners Limited whether the project for which it is intended is executed or not. It is not to be used by any party on any other project or extension to the project except by the agreement of, and with compensation to, Sperry & Partners Limited. This drawing and any accompanying specifications shall not be reproduced in any manner without the express written consent of Sperry & Partners Limited.

Copyright © 2009 All Rights Reserved

General Notes

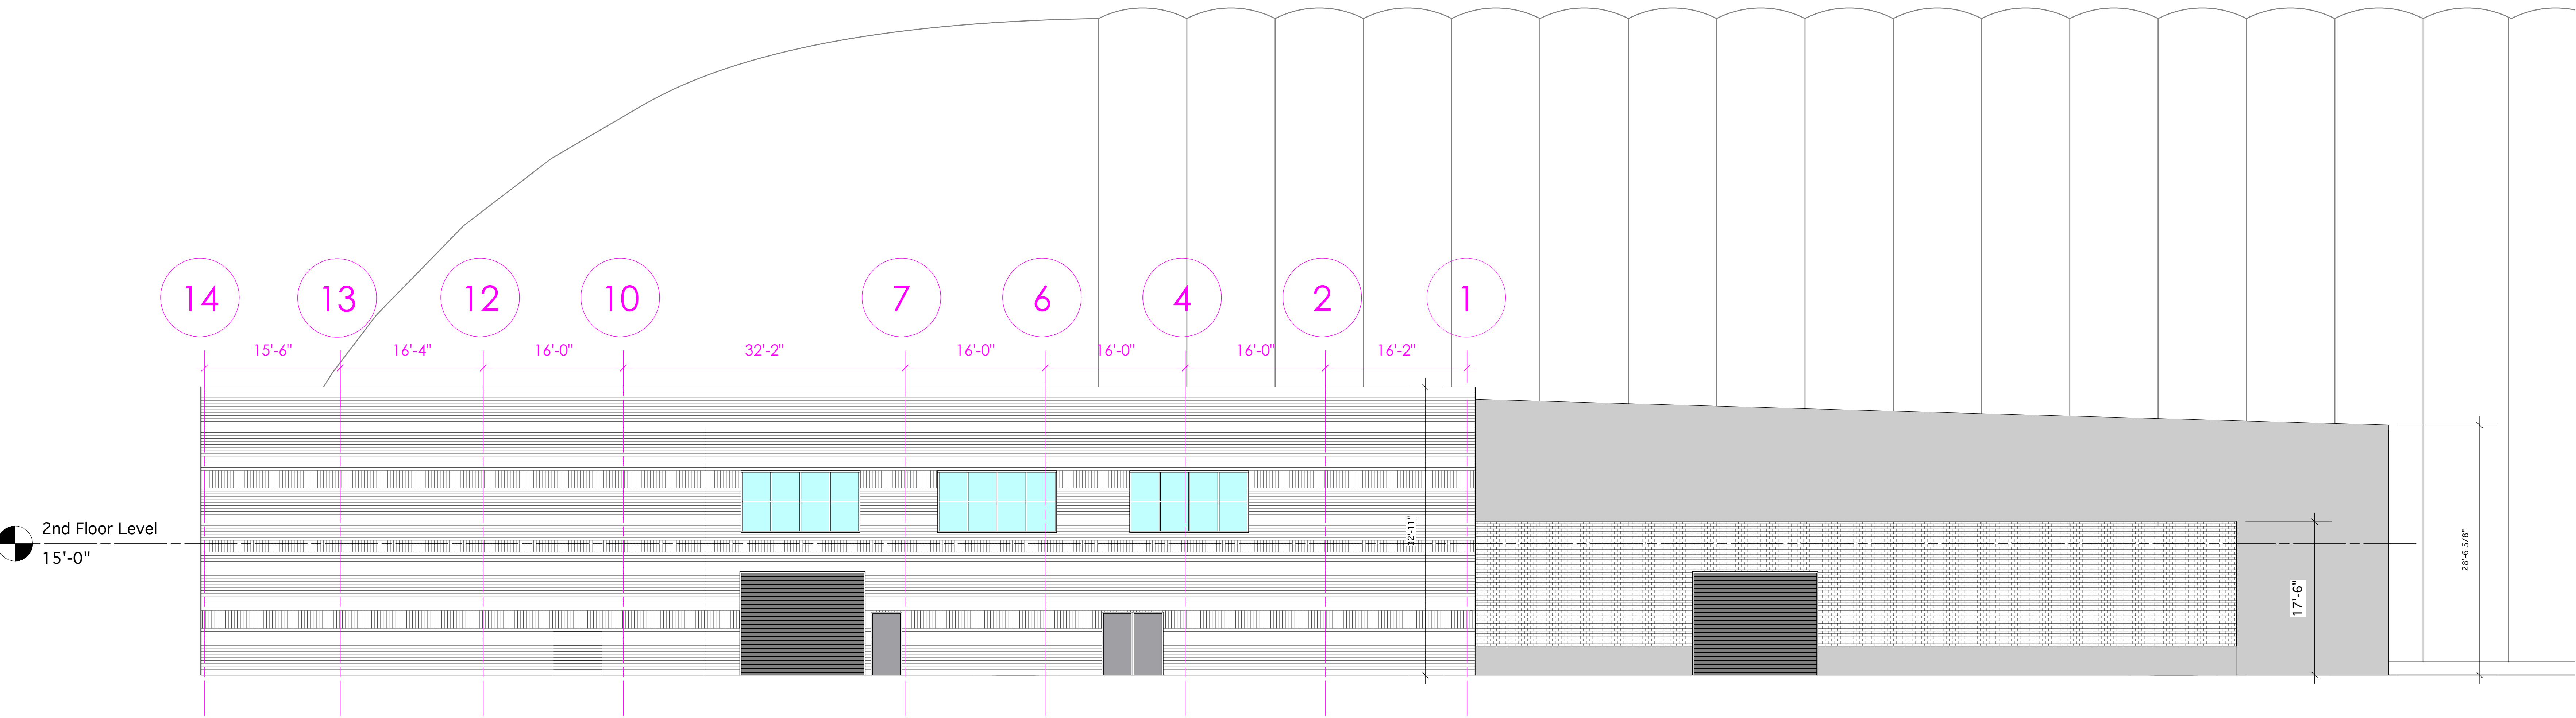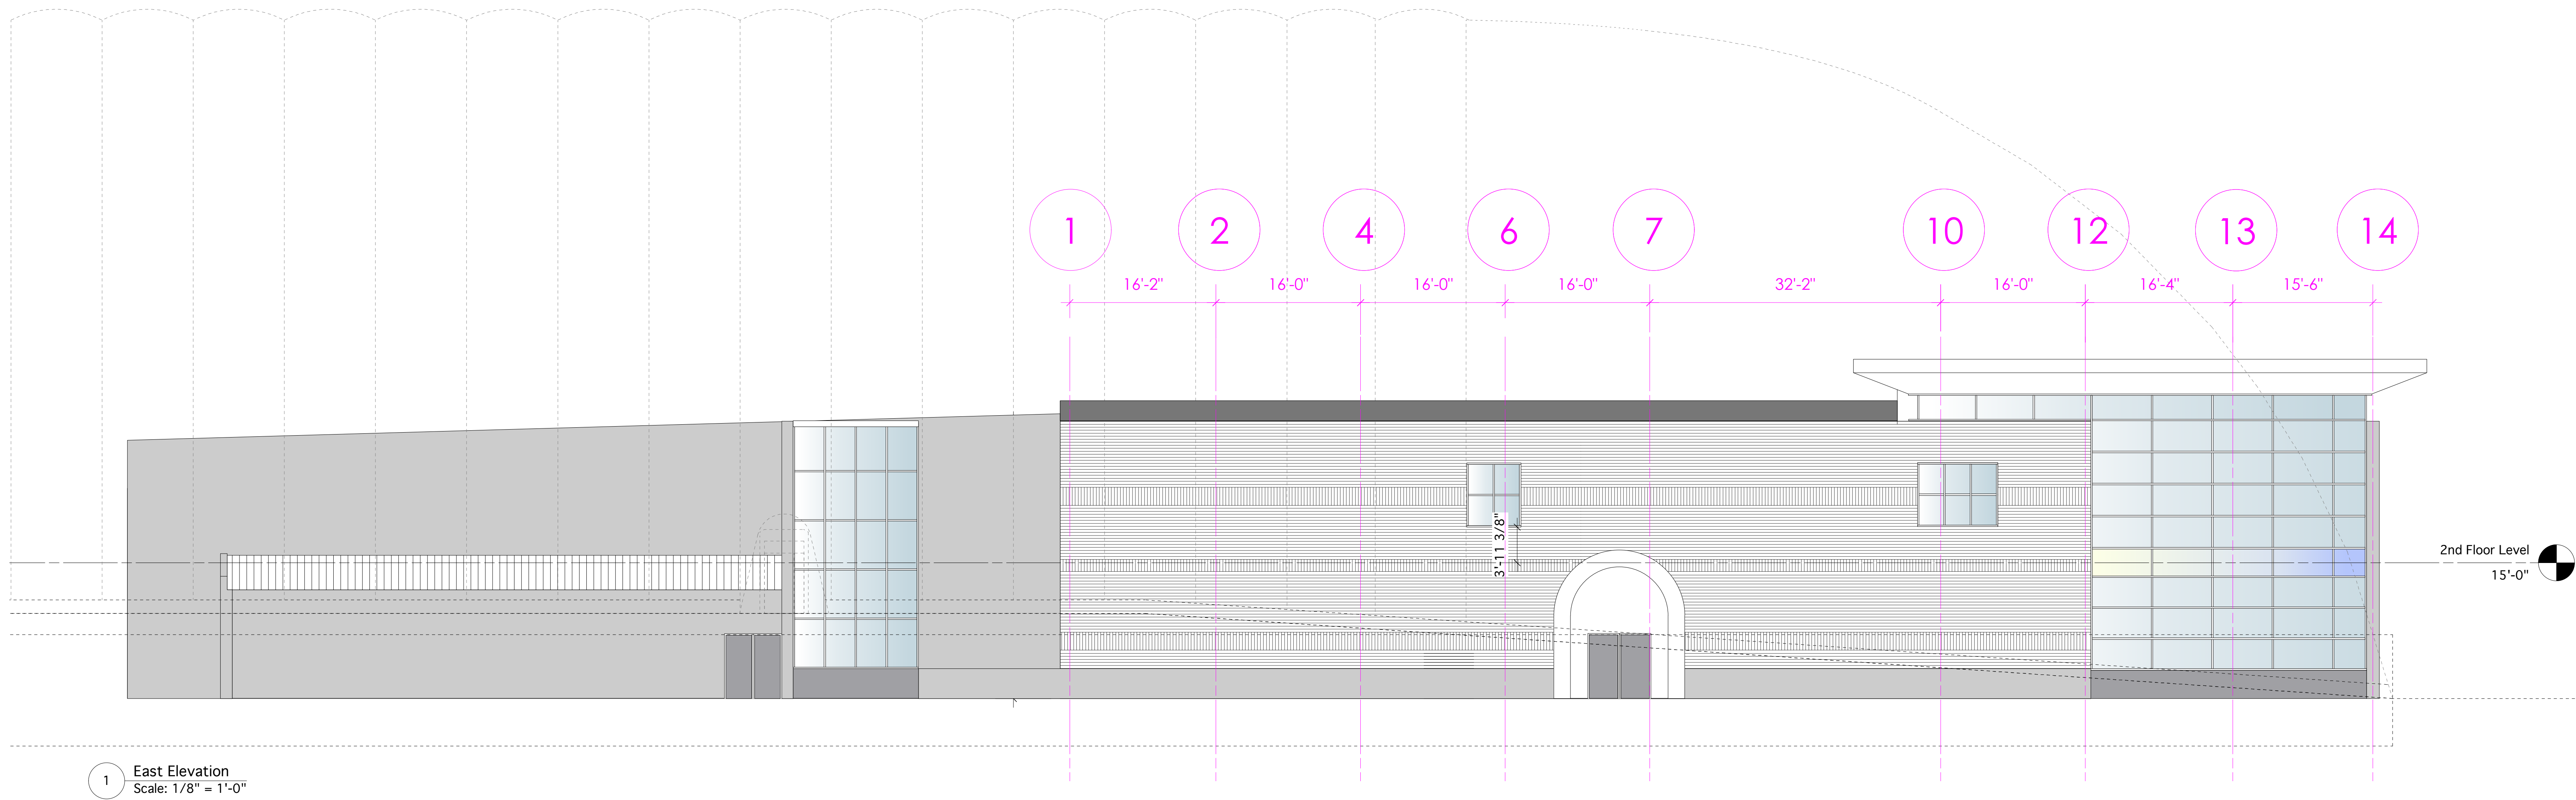

Description	No.	Date

Construction North	Stamp

Project Name
**EAST HANTS
SPORTSPLEX EXPANSION
LANTZ, NS.**

Owner
**EAST HANTS
ARENA ASSOCIATION**

Drawing Title
**EAST & WEST
ELEVATIONS**

Designed	JCR & TAS
Drawn	AP & TAS
Checked	JCR
Scale	1/8" = 1'-0"
Date	OCT 2010
Project No.	08-35
Drawing No.	A2.2



Contractor shall check and verify all dimensions on the job, and report any discrepancies to the Architect before proceeding with the work.

DO NOT SCALE THIS DRAWING.

This drawing is the property of Sperry & Partners Limited whether the project for which it is intended is executed or not. It is not to be used by any party on any other project or extension to the project except by the agreement of, and with compensation to, Sperry & Partners Limited. This drawing and any accompanying specifications shall not be reproduced in any manner without the express written consent of Sperry & Partners Limited.

Copyright © 2009 All Rights Reserved

General Notes

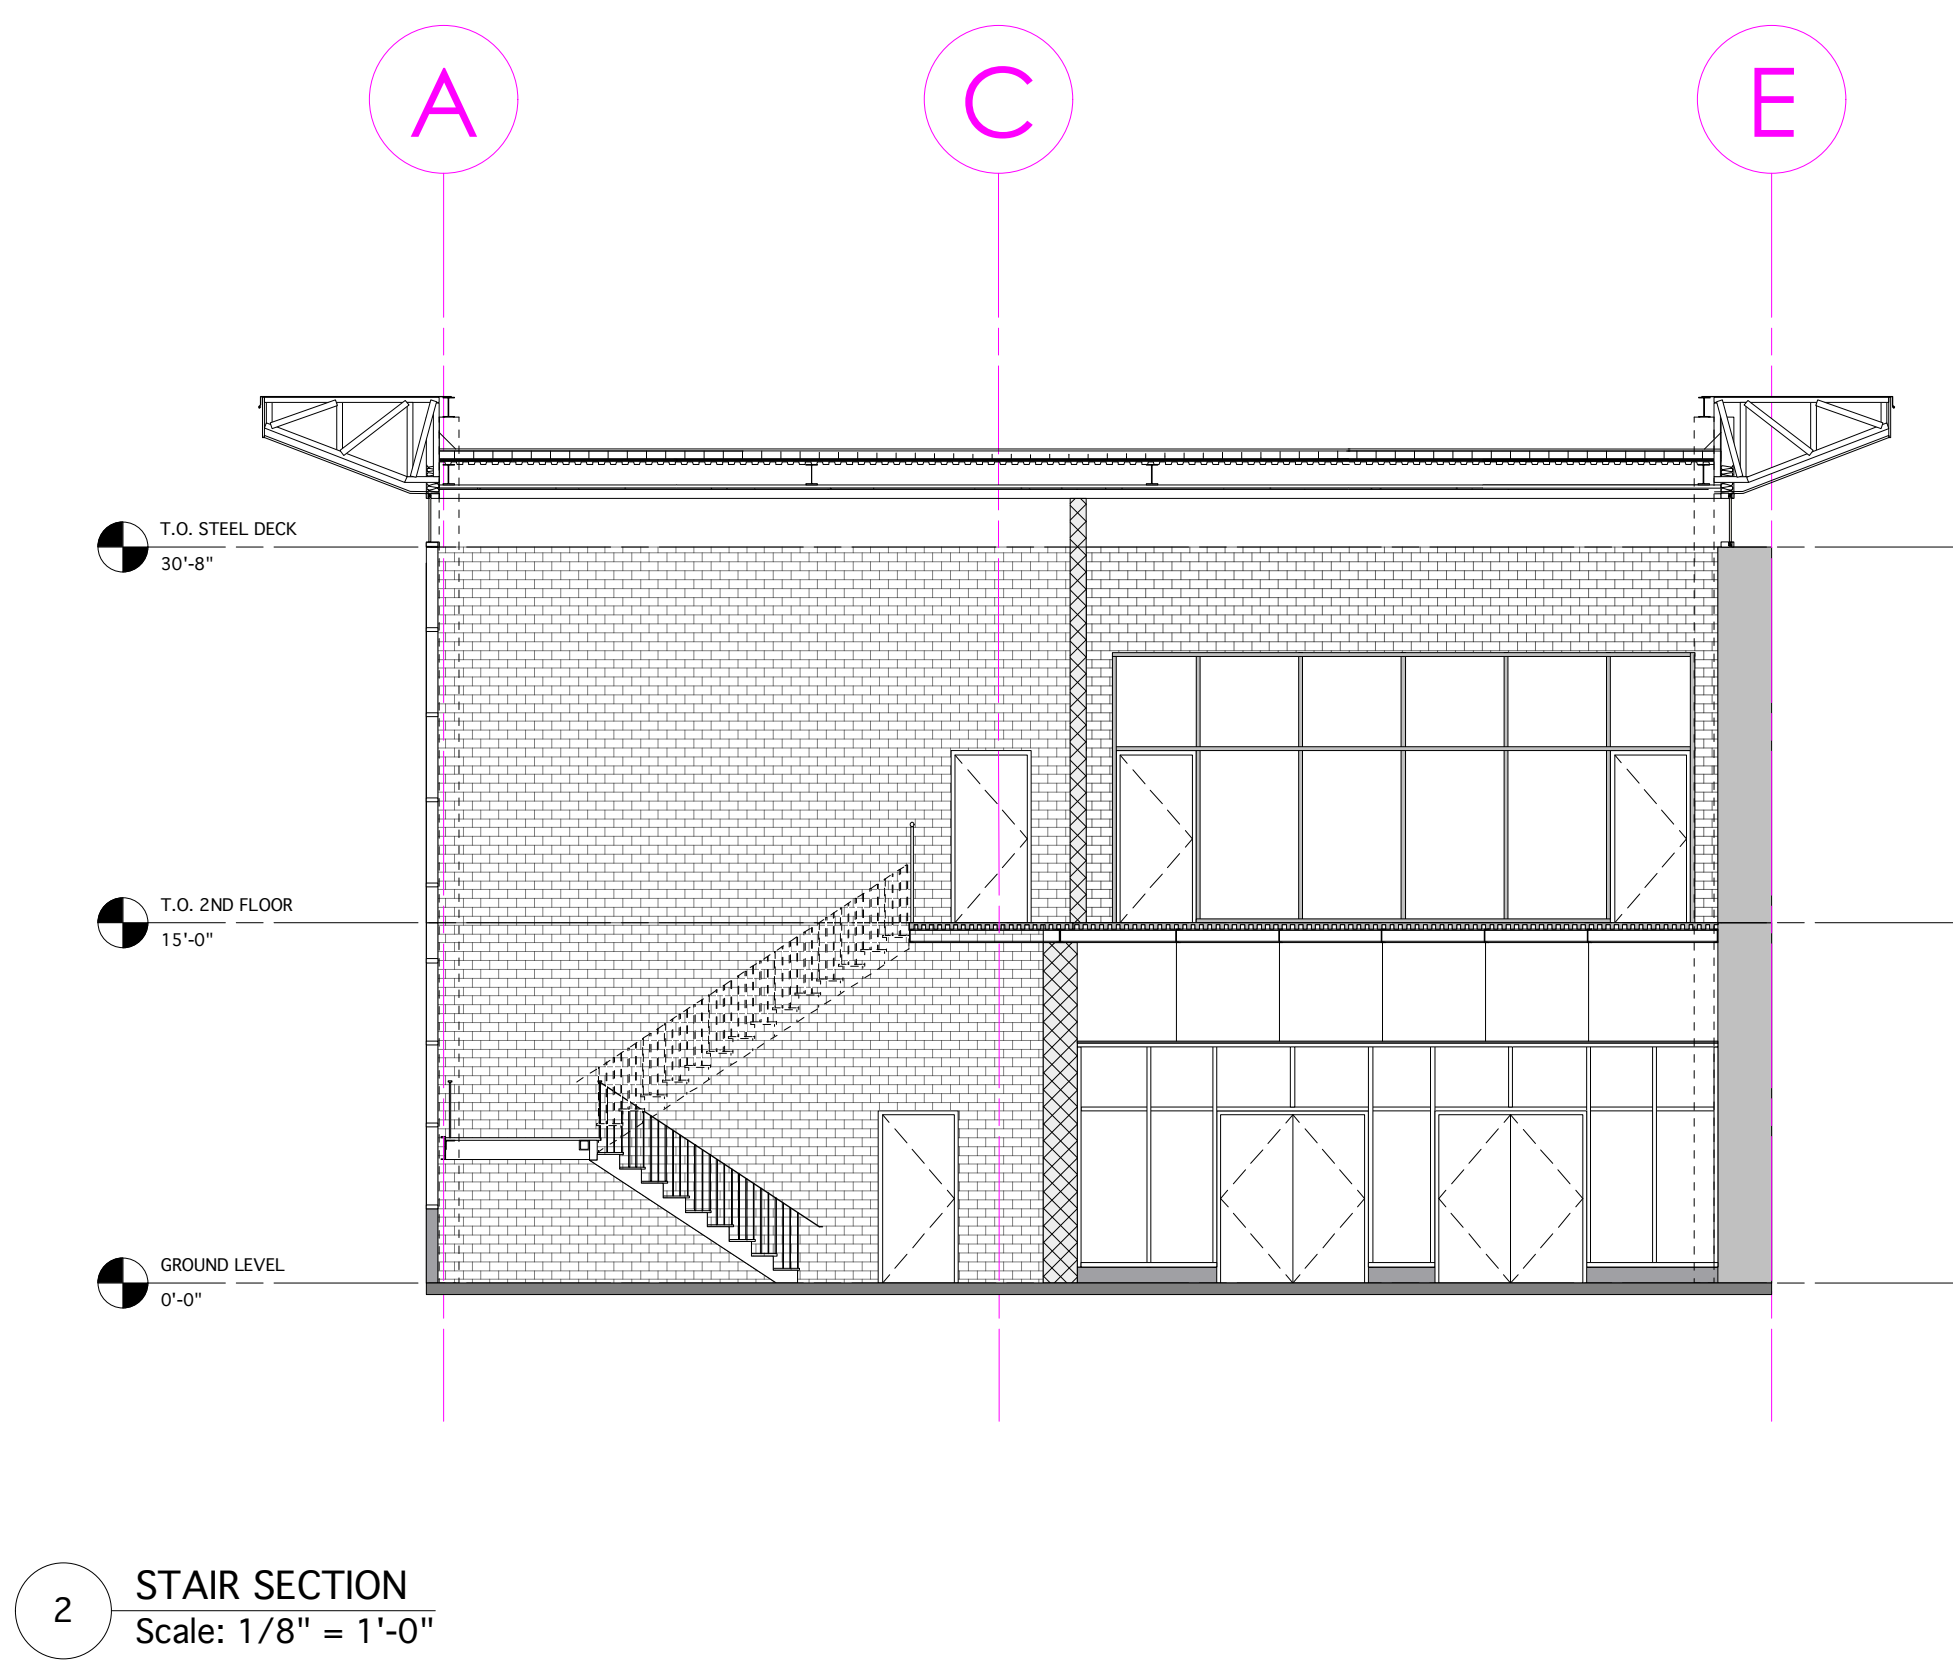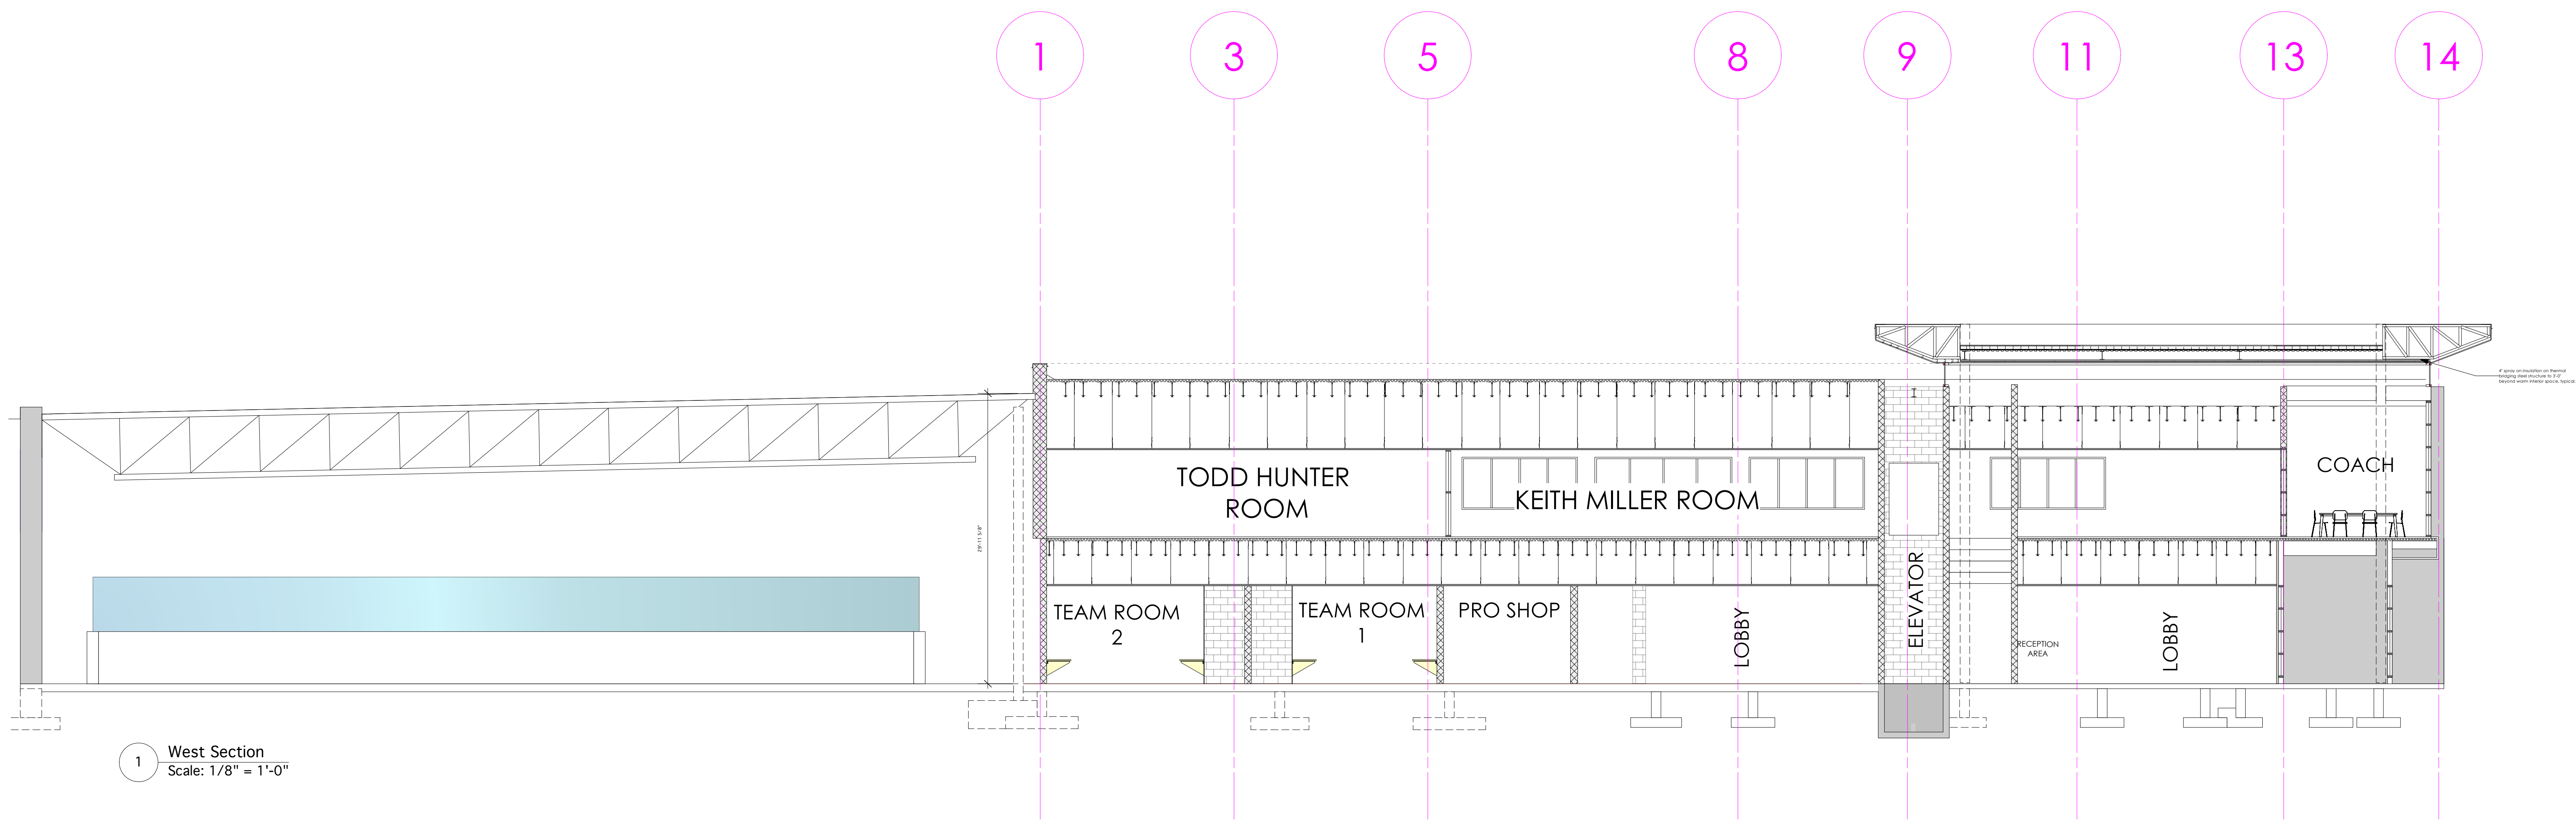

Description	No.	Date

Construction North	Stamp

Project Name

EAST HANTS
SPORTSPLEX EXPANSION
LANTZ, NS.

Owner

EAST HANTS
ARENA ASSOCIATION

Drawing Title

SECTIONS

Designed JCR & TAS

Drawn AP & TAS

Checked JCR

Scale 1/8" = 1'-0"

Date OCT 2010

Project No. 08-35

Drawing No. A3.1


Contractor shall check and verify all dimensions on the job, and report any discrepancies to the Architect before proceeding with the work.

DO NOT SCALE THIS DRAWING.


This drawing is the property of Sperry & Partners Limited whether the project for which it is intended is executed or not. It is not to be used by any party on any other project or extension to the project except by the agreement of, and with compensation to, Sperry & Partners Limited. This drawing and any accompanying specifications shall not be reproduced in any manner without the express written consent of Sperry & Partners Limited.

Copyright © 2009 All Rights Reserved

General Notes

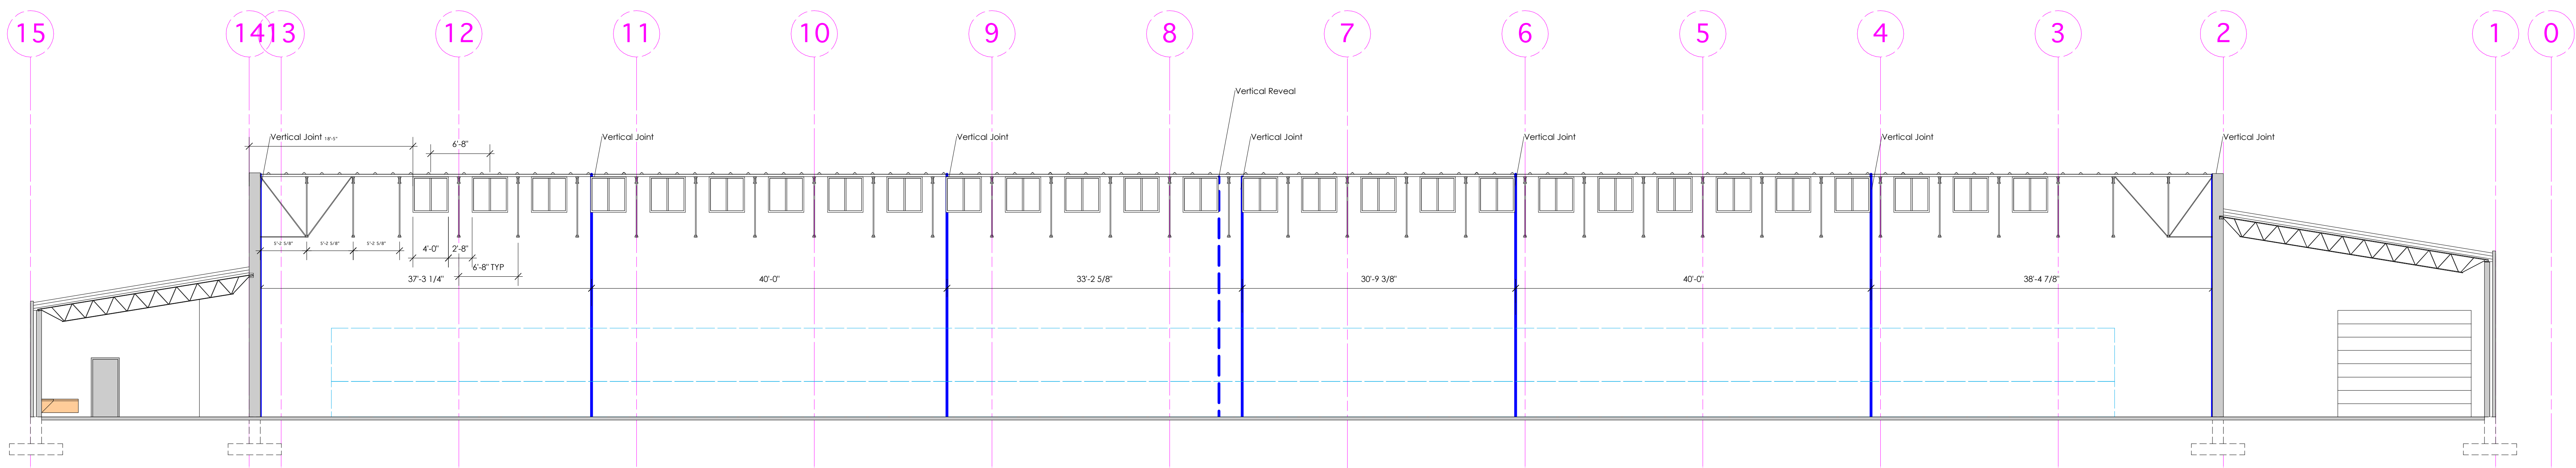

1 Longitudinal Section
Scale: 1/8" = 1'-0"

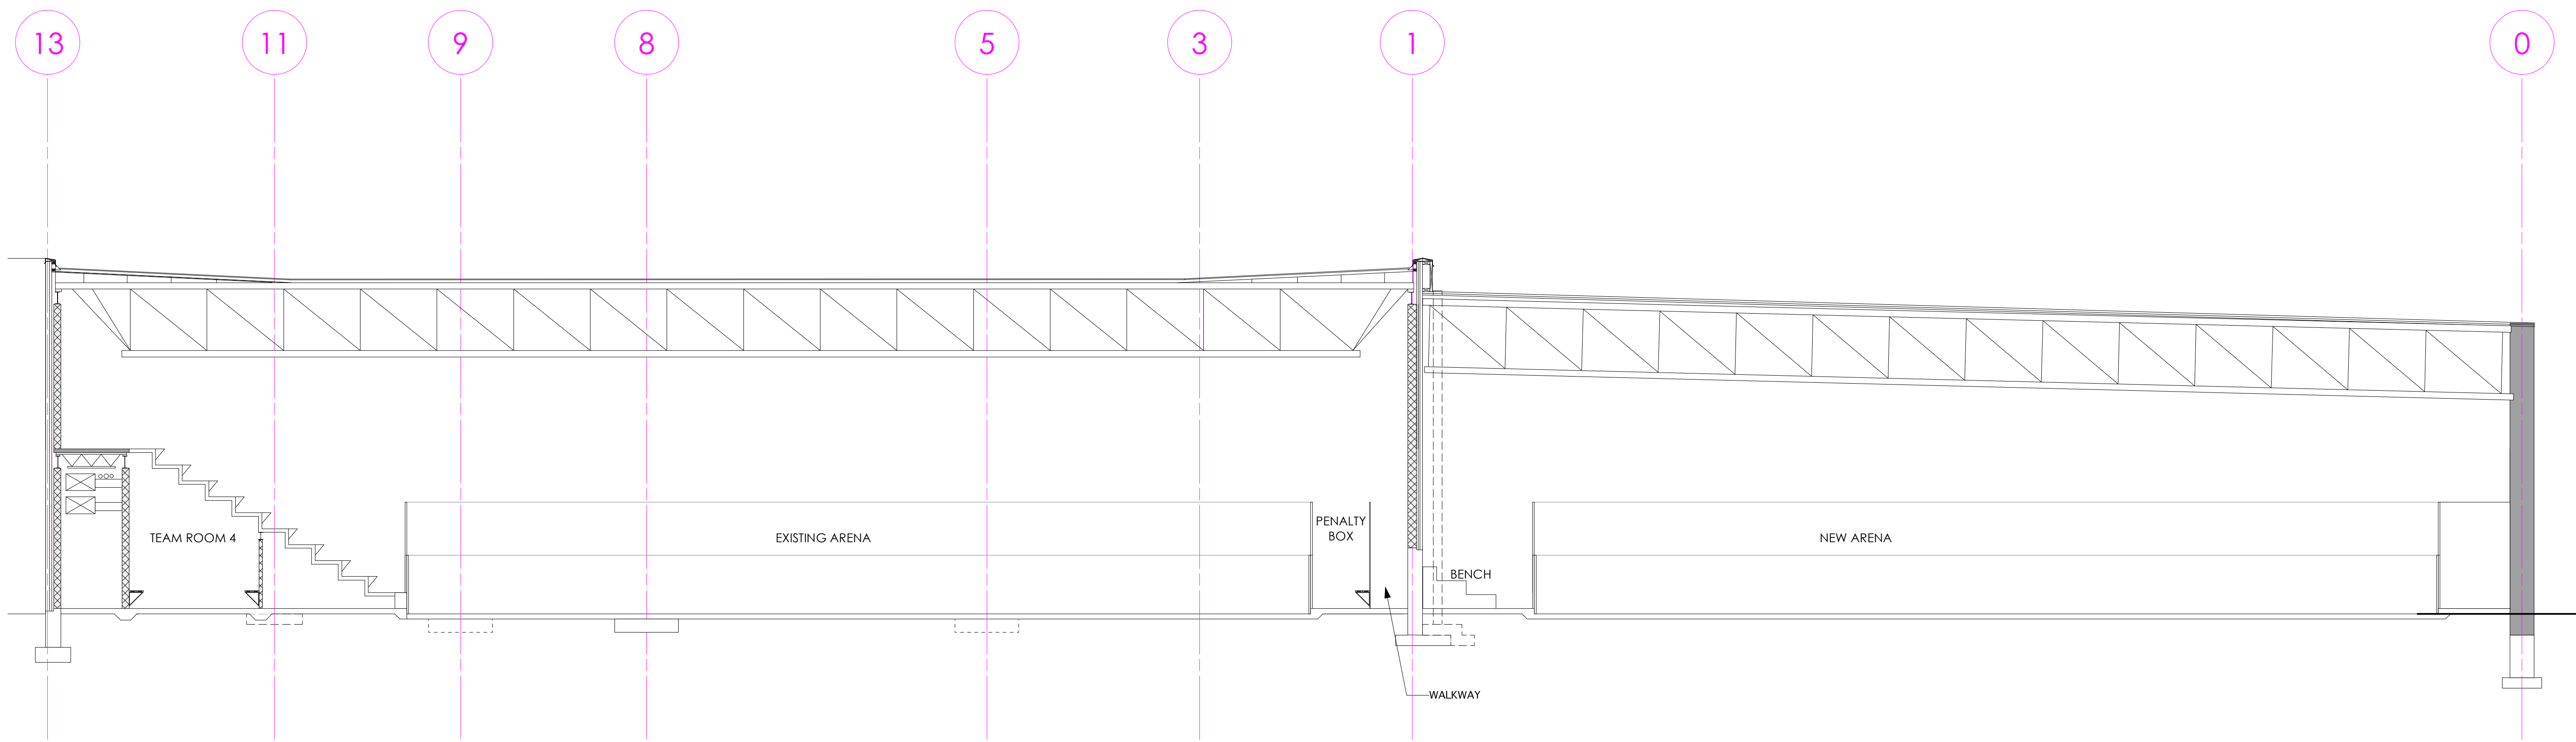

2 East Section
Scale: 1/8" = 1'-0"

Description	No.	Date

Construction North	Stamp

Project Name

EAST HANTS
SPORTSPLEX EXPANSION
LANTZ, NS.

Owner
EAST HANTS
ARENA ASSOCIATION

Drawing Title

SECTIONS

Designed	JCR & TAS
Drawn	AP & TAS
Checked	JCR
Scale	1/8" = 1'-0"
Date	OCT 2010
Project No.	08-35
Drawing No.	A3.2