


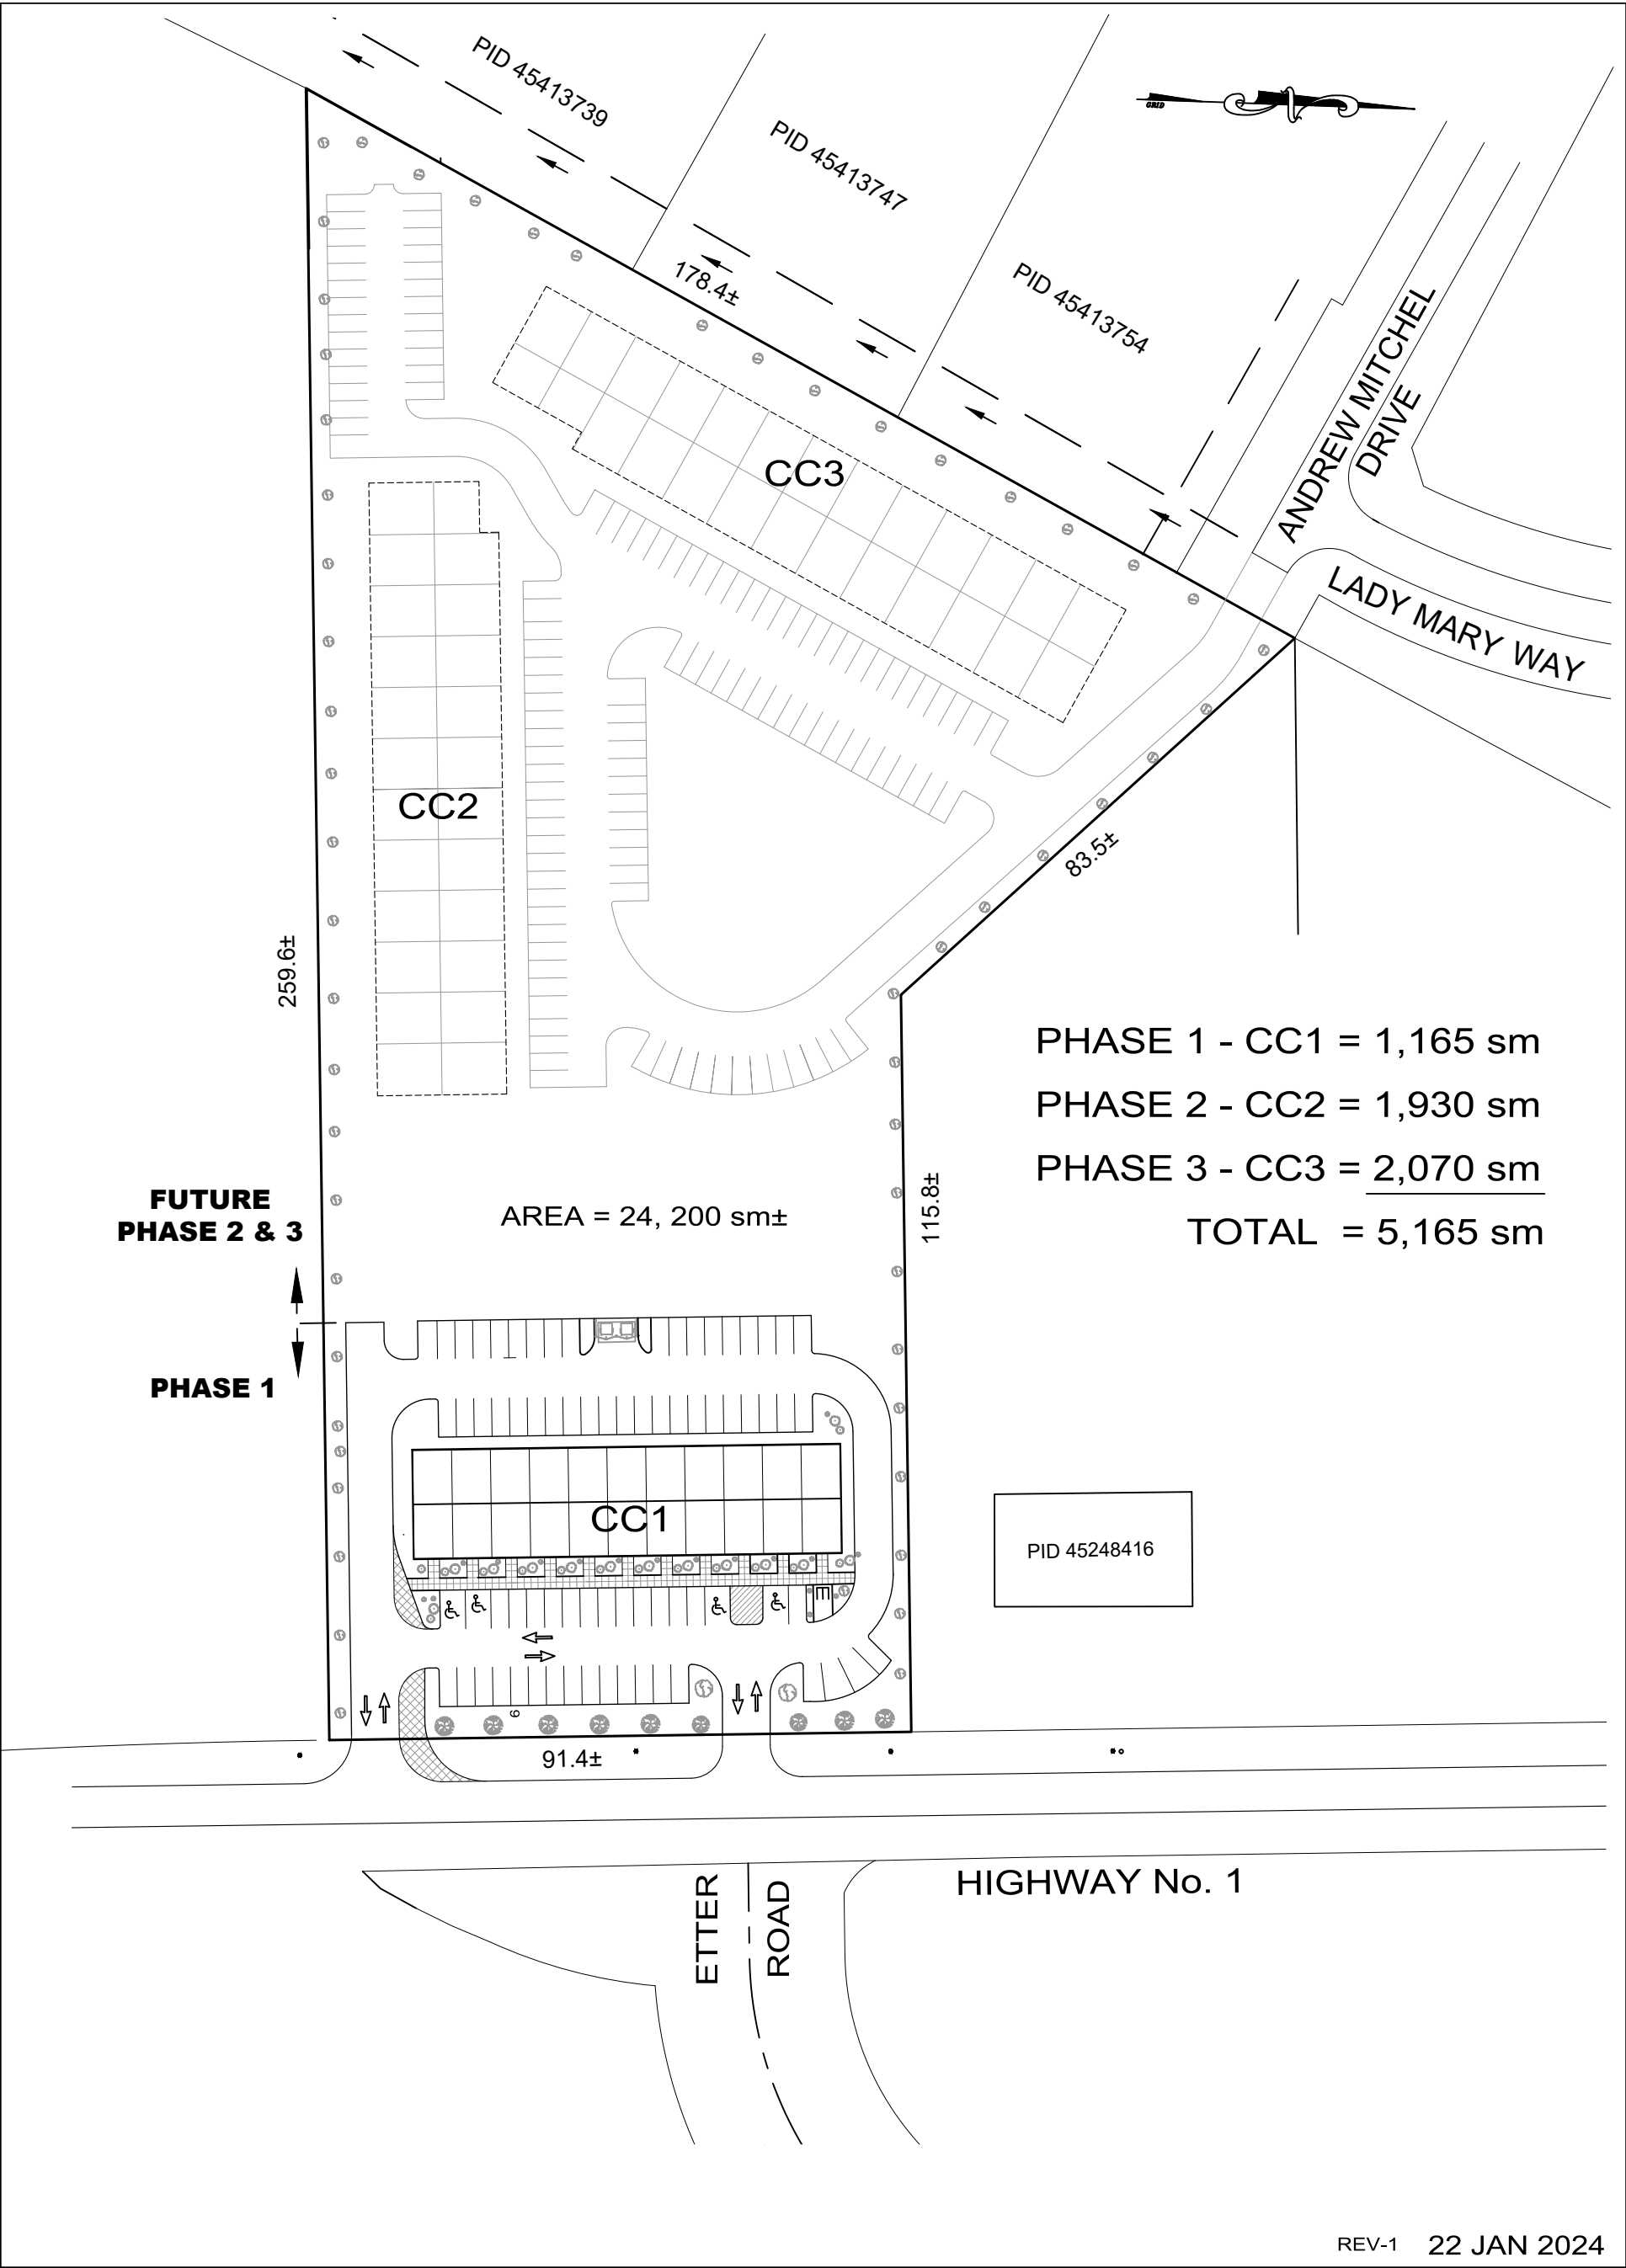

LANDS OF
MAPLE TREE HOLDINGS LIMITED
LOT 1A, PID 45426301

ckm engineering inc.

SITE PLAN

COMMERCIAL CENTRE PHASE 1, 2 & 3

HIGHWAY No. 1, MOUNT UNIACKE, N.S.

0 10 20 40m

DWG. NO. 23-305-SP

18 JANUARY 2024