


NOTE:  
PROVIDE TWO GAS CONTROL PIPES UNDER TRANSFER BLDG & ONE UNDER ELECT BLDG. PIPES SHALL EXTEND WIDTH OF BLDG & SHALL BE INDIVIDUALLY VENTED OUTSIDE THE FDN WITH A STACK EXTENDING 2000 ABOVE THE TRANSFER BLDG CONC WALL & 600 ABOVE THE ROOF OF THE ELECT BLDG. EACH STACK SHALL BE TERMINATED IN A TEE c/w BIRD SCREENS.


### TYPICAL SLAB SECTION

SCALE = 1:10

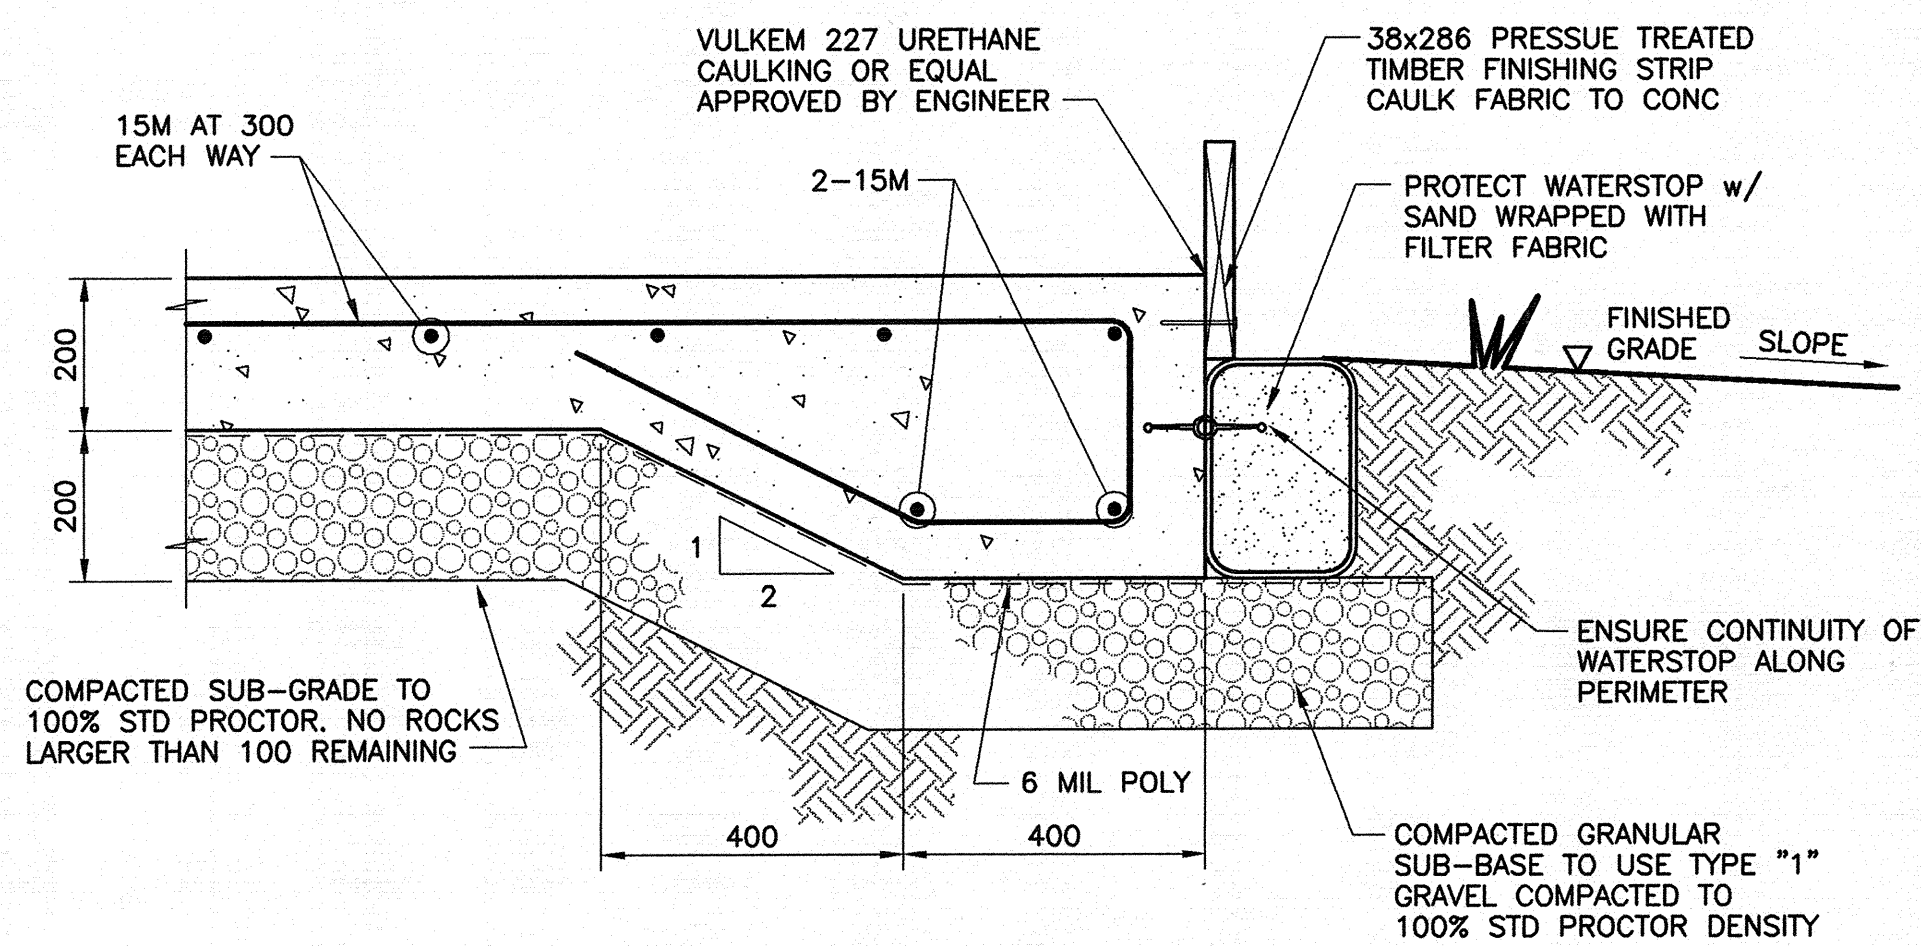


### SECTION AT PHASE ONE TEMPORARY END OF SLAB

SCALE = 1:10

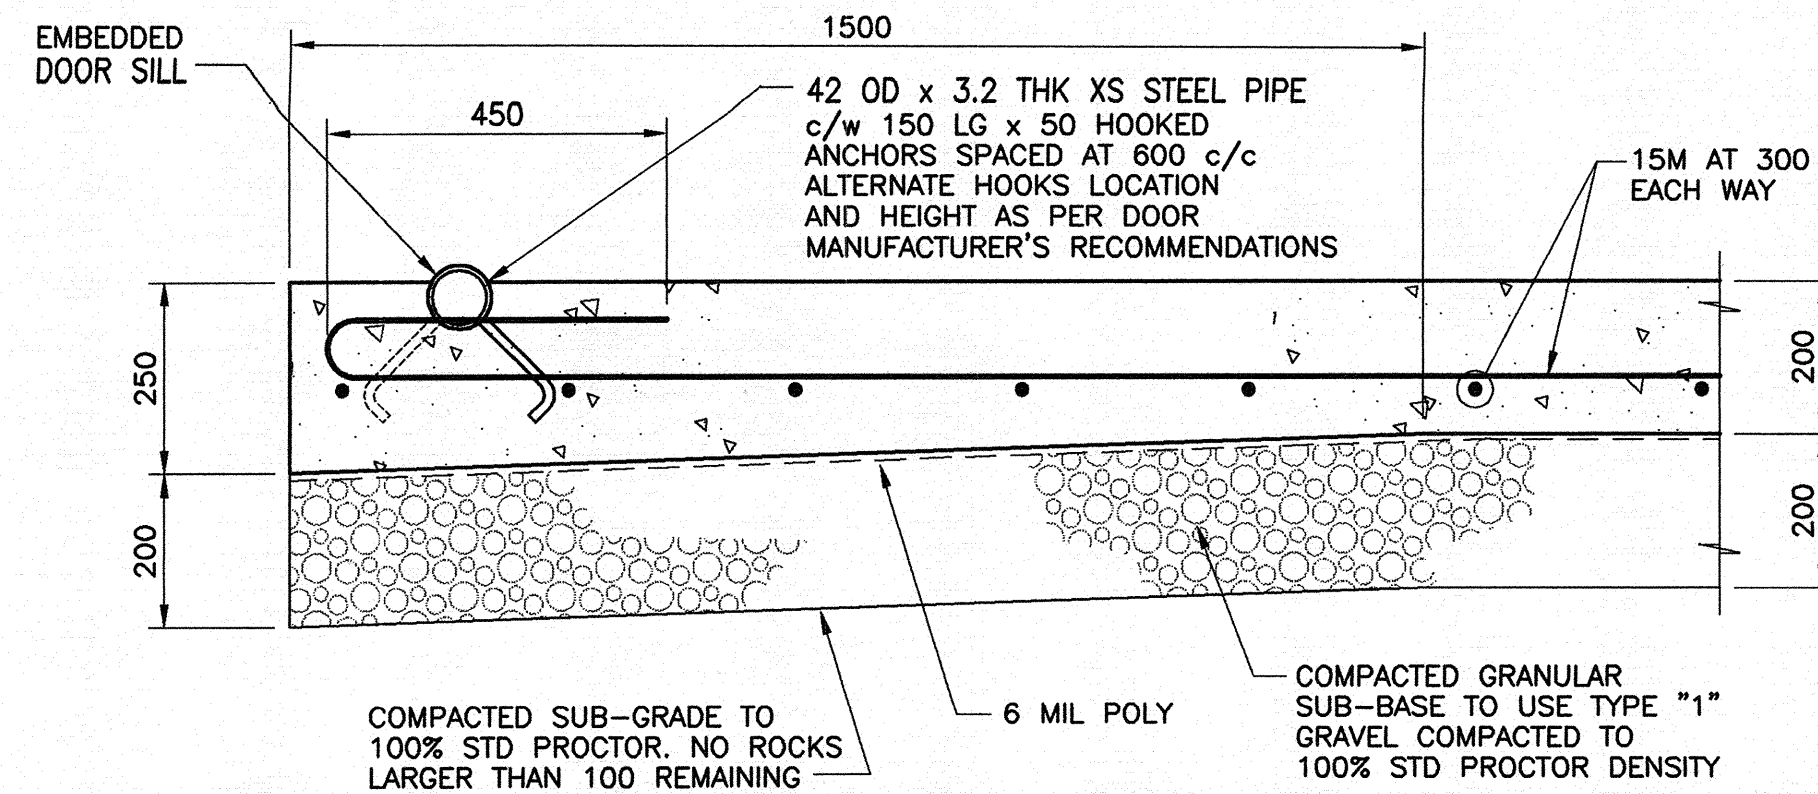

### SECTION AT O/H DOORWAY


SCALE = 1:10

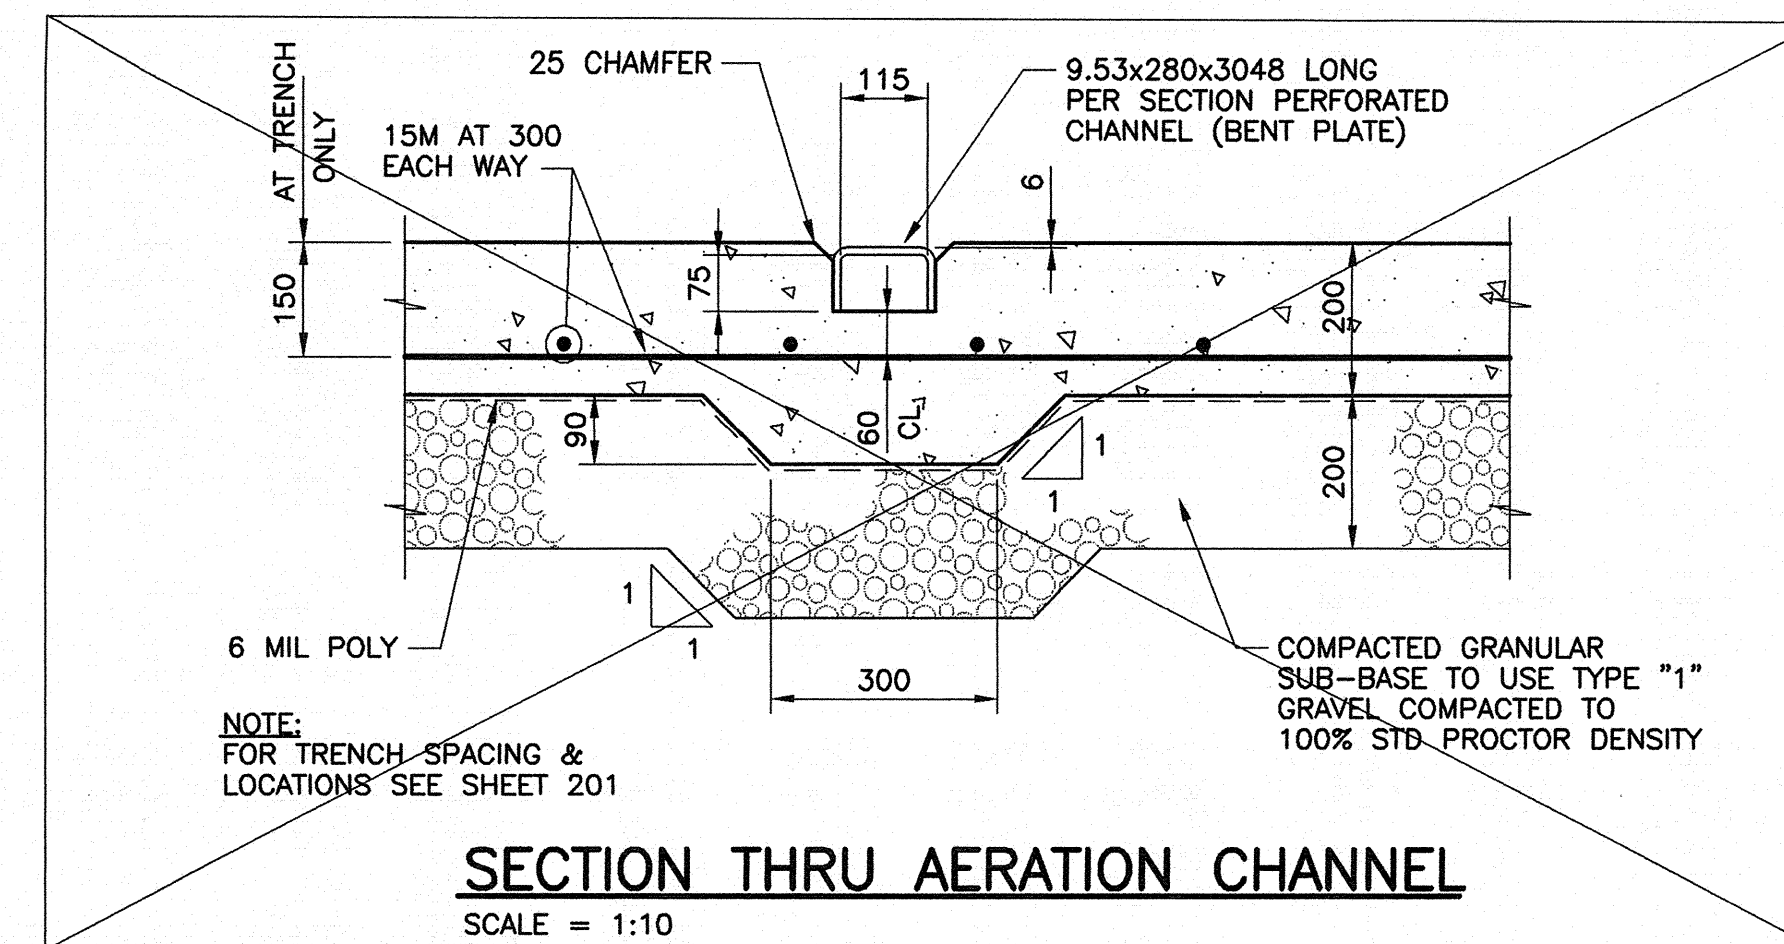

### SECTION THRU AERATION CHANNEL

SCALE = 1:10

NOT IN CONTRACT

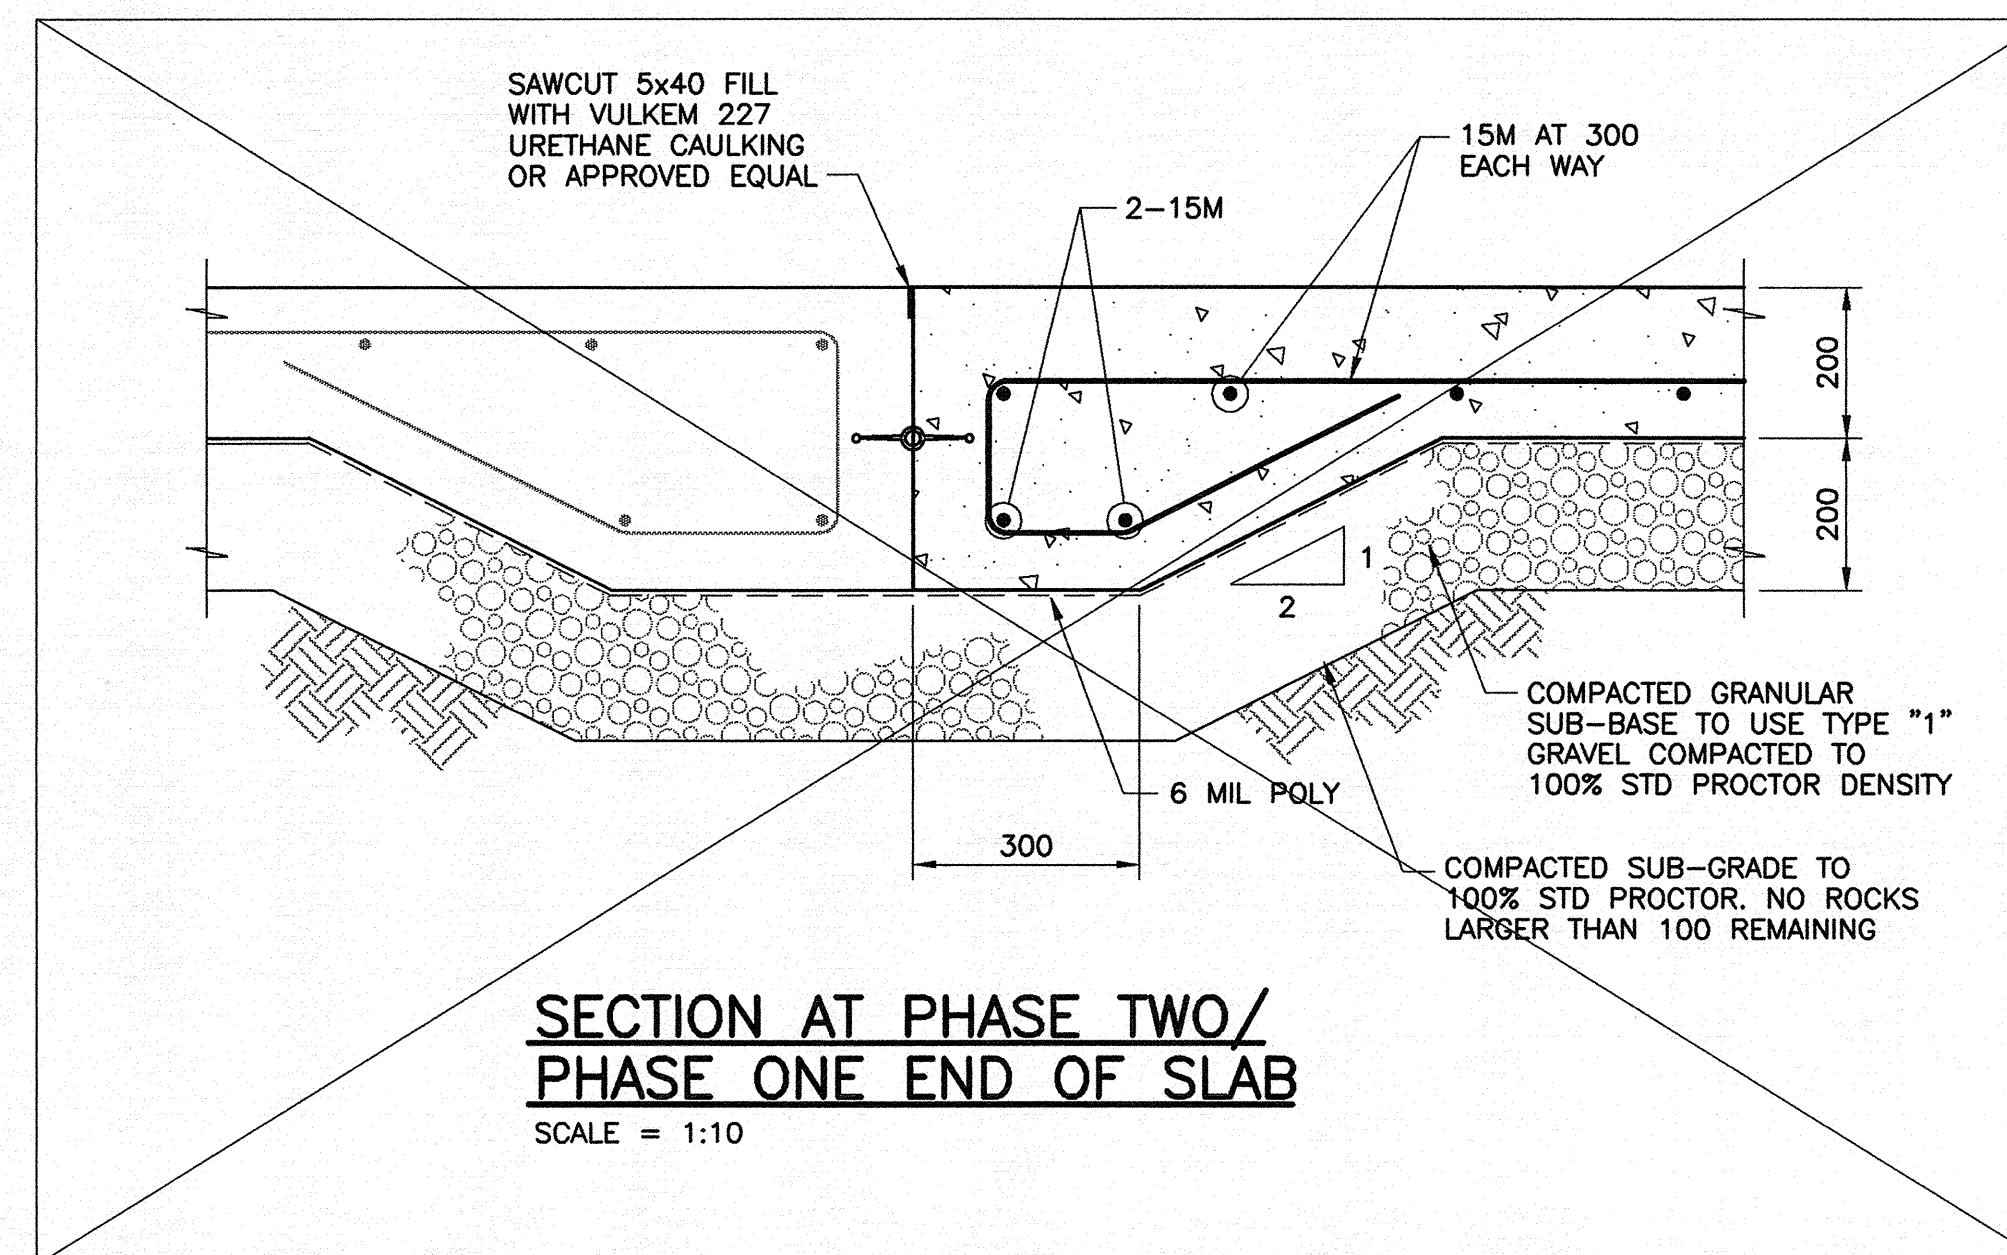

### SECTION AT PHASE TWO/ PHASE ONE END OF SLAB

SCALE = 1:10

NOT IN CONTRACT

### NOTES:

#### GENERAL

DETAILS OF CONSTRUCTION NOT FULLY SHOWN SHALL BE AS SAME CHARACTER AS THOSE INDICATED.

THE CONTRACTOR SHALL BE AWARE THAT EXISTING CONDITIONS MAY REQUIRE SOME DEVIATION FROM THE DETAILS OF CONSTRUCTION AS SHOWN AND SHALL BECOME FAMILIAR WITH EXISTING CONDITIONS AND MAKE ALLOWANCE FOR SUCH IN HIS BID PRICE.

THE CONTRACTOR SHALL FIELD VERIFY ALL DIMENSIONS AND ELEVATIONS PRIOR REPORT DISCREPANCIES TO THE ENGINEER.

ALL DIMENSIONS ARE IN MILLIMETERS, UNLESS NOTED OTHERWISE.

ALL MATERIAL AND WORKMANSHIP SHALL BE IN ACCORDANCE WITH THE NATIONAL BUILDING CODE, LATEST EDITION.

THE CONTRACTOR SHALL BE RESPONSIBLE FOR SECURITY, TEMPORARY POWER, CONSTRUCTION HEAT & SNOW REMOVAL.

THE SITE IS A NO SMOKING AREA.

#### WATERSTOP NOTES:

PROVIDE CONTINUOUS WATERSTOP ALONG BUILDING PERIMETER.

JOIN WATERSTOP TO FORM A CONTINUOUS UNBROKEN WATERSEAL.

SPLICE WATERSTOP IN ACCORDANCE WITH MANUFACTURER'S WRITTEN INSTRUCTIONS.

WELD TO PENETRATE FULL DEPTH OF THE WATERSTOP MATERIAL AT SPLICES.

ISSUED FOR CONSTRUCTION

REV	DATE	BY	DESCRIPTION
2			
1	01/11/13	MDT	ISSUED FOR CONSTRUCTION
0	01/08/22	MDT	ISSUED FOR TENDER

#### REVISIONS

**Vaughan Engineering**

A member of the MacDonnell Group • Technology and Consulting Solutions

CLIENT

Municipality  
of  
East Hants


PROJECT TITLE

East Hants  
Composting  
Facility

DRAWING TITLE

SLAB ON GRADE  
SECTIONS  
AND DETAILS

DATE 01-08-21  
CHECKED ---  
DRAWN MDT  
DESIGNED ---  
SURVEYED N/A  
SCALE AS NOTED

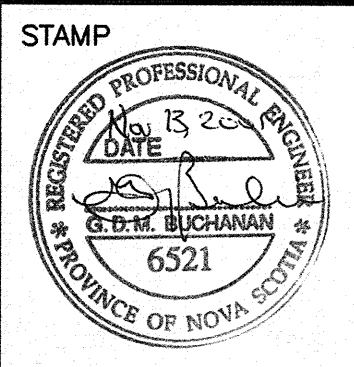

APPROVED	20	JOB NO.
APPROVED	20	3257
		SHEET
		203
VAUGHAN COMPUTER FILE 3257-203-A-1		REV. 1