




**PLAN OF FABRIC CONNECTION
& VENT/BIRDSCREEN SUPPORT**
SCALE = 1:20

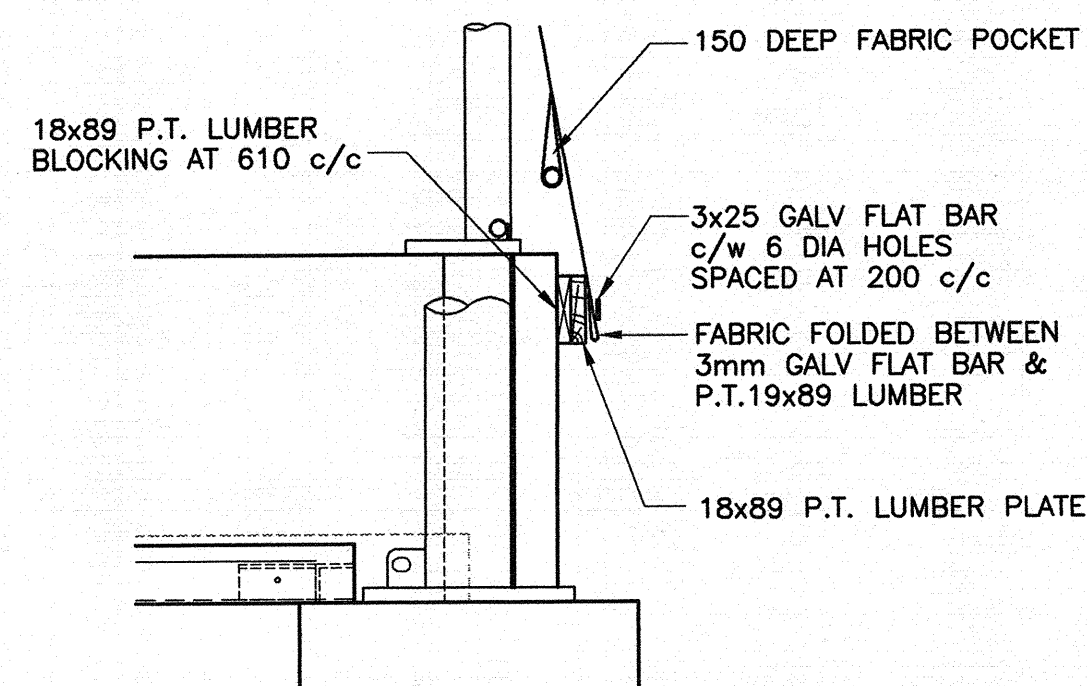


**FABRIC/EXTERIOR WALL
CONNECTION DETAIL**
SCALE = 1:10

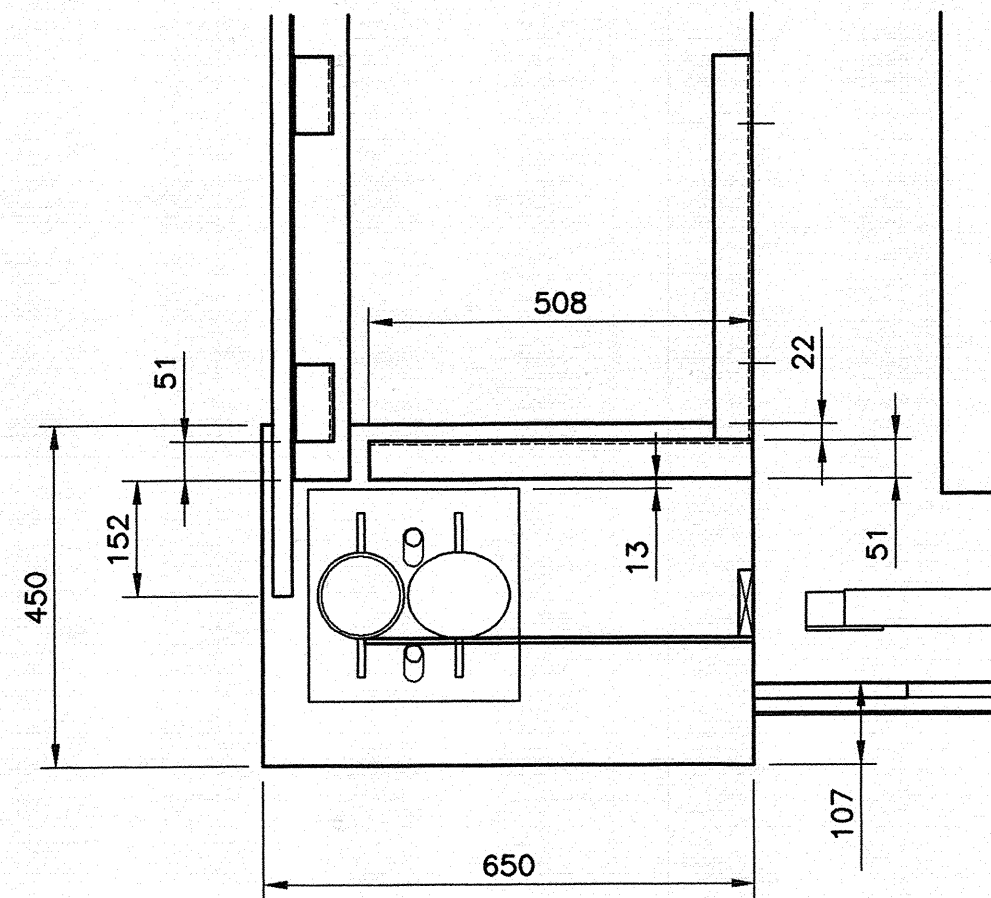


CORNER DETAIL
SCALE = 1:10

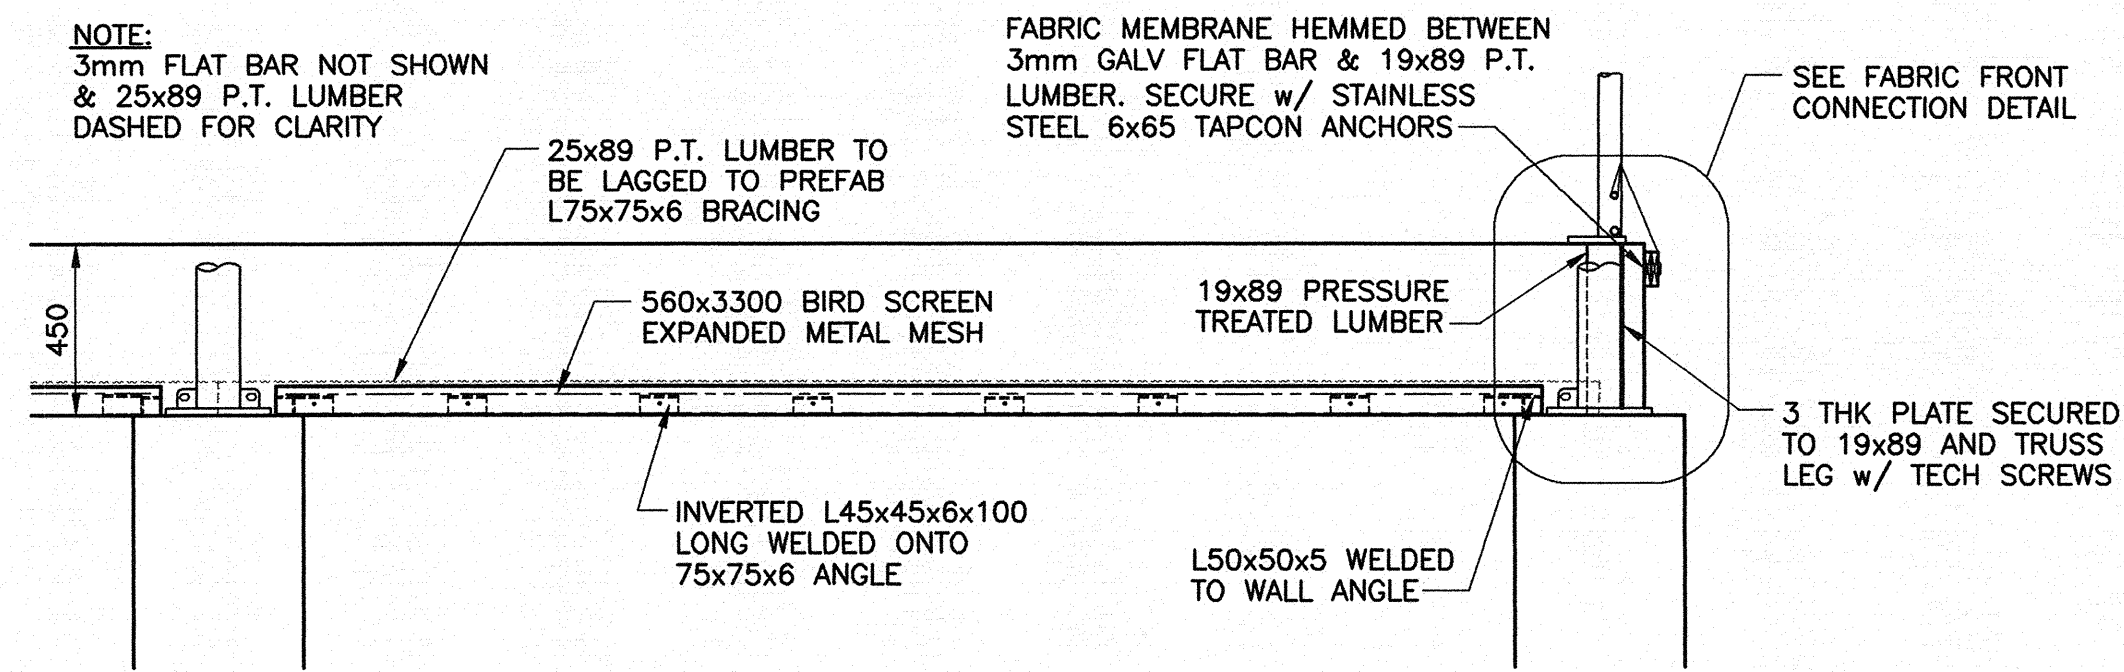

**ELEVATION OF FABRIC CONNECTION
& VENT/BIRDSCREEN SUPPORT-SIDE**
SCALE = 1:20

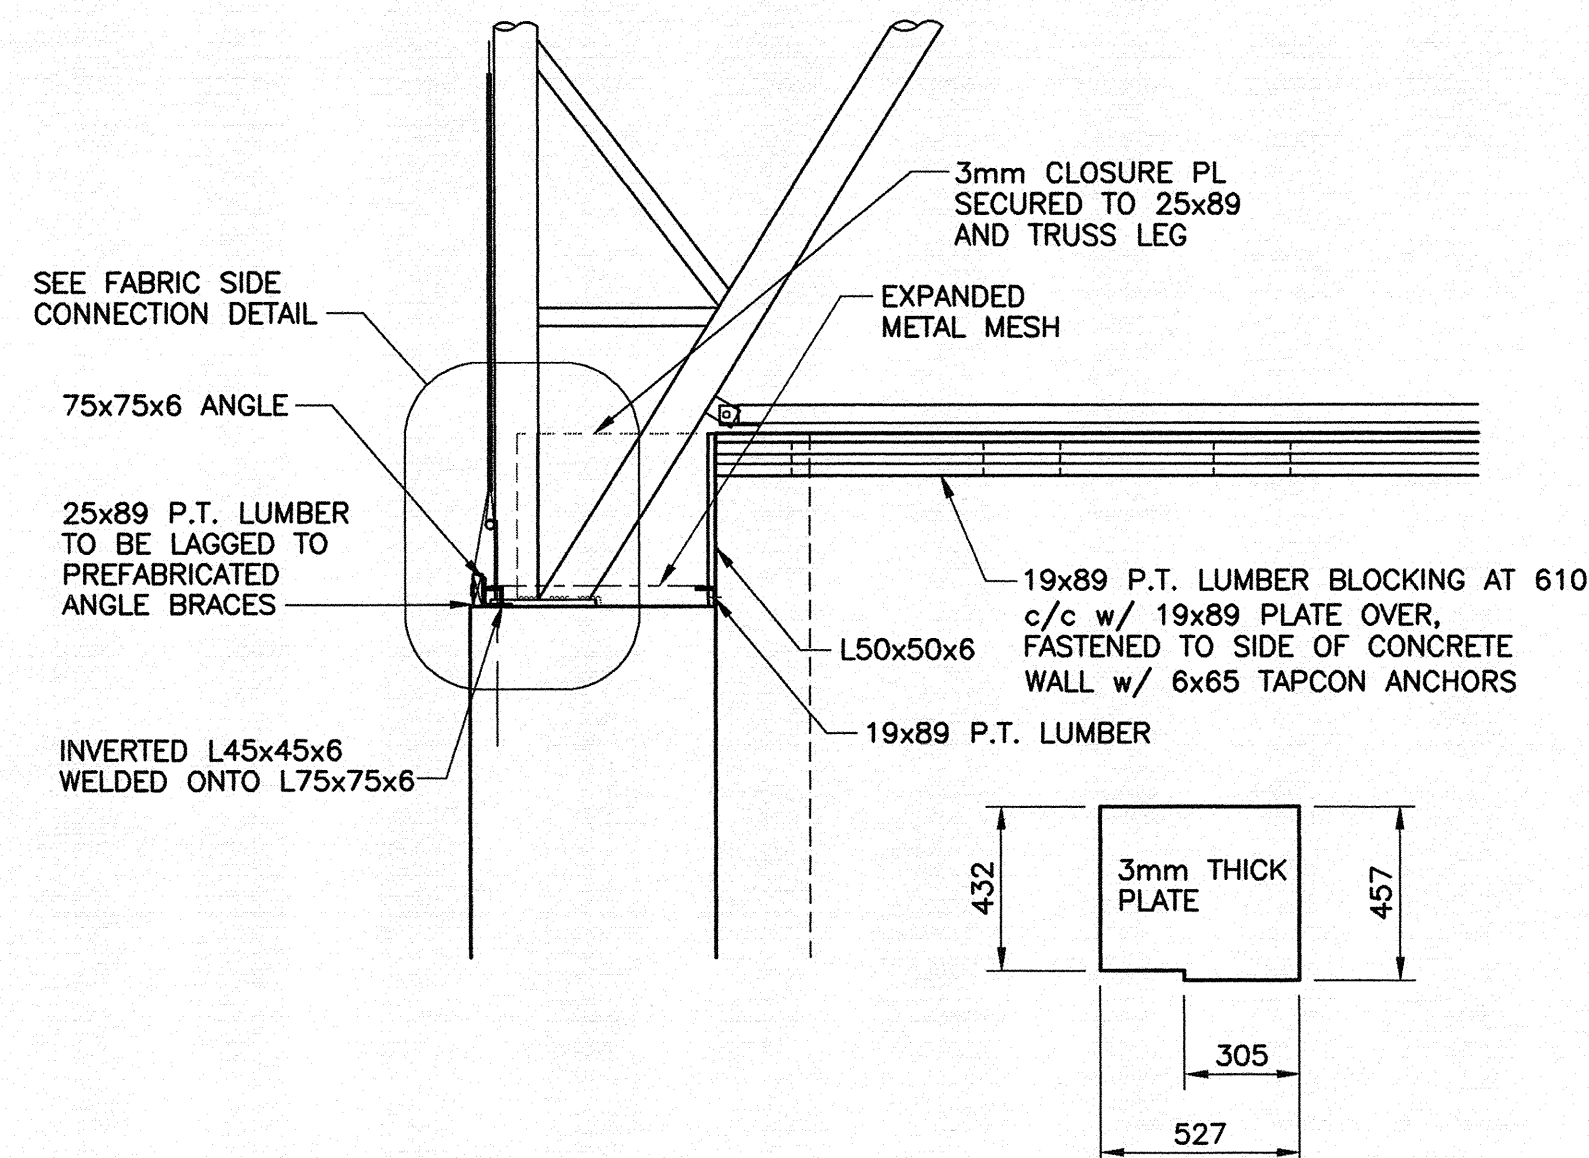

**ELEVATION OF FABRIC CONNECTION
& VENT/BIRDSCREEN SUPPORT-FRONT**
SCALE = 1:20

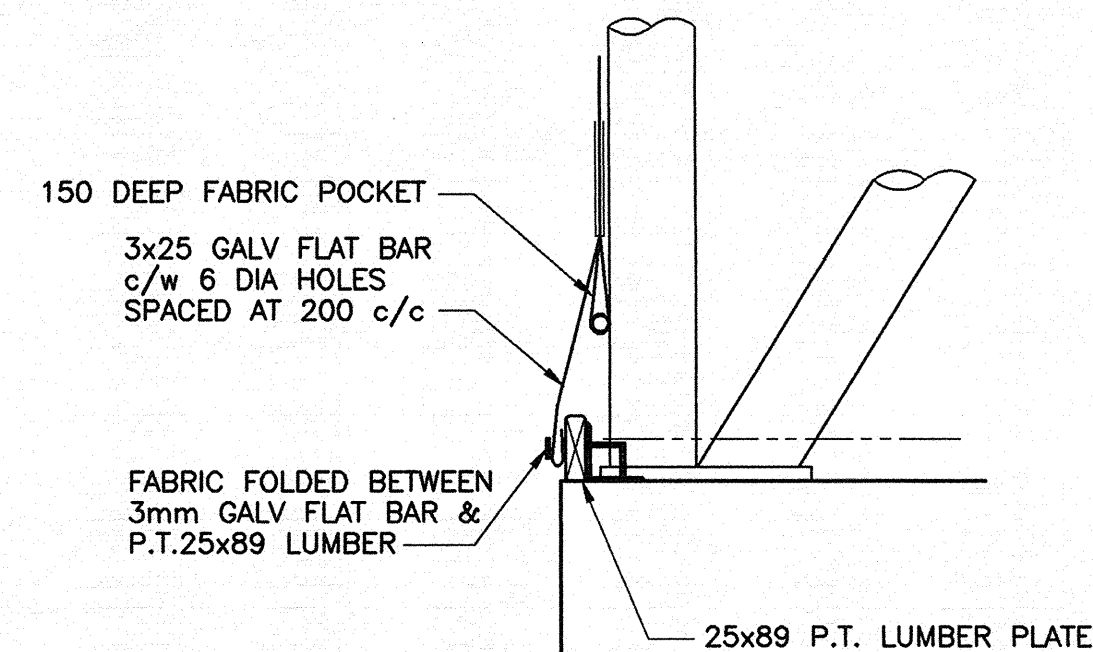

**FABRIC SIDE
CONNECTION DETAIL**
SCALE = 1:10

**ISSUED FOR
CONSTRUCTION**

REV	DATE	BY	DESCRIPTION
2			
1	01/11/13	MDT	ISSUED FOR CONSTRUCTION
0	01/08/22	MDT	ISSUED FOR TENDER

REVISIONS



**Vaughan
Engineering**

A member of the MacDonnell Group • Technology and Consulting Solutions

CLIENT
**Municipality
of
East Hants**

PROJECT TITLE
**East Hants
Composting
Facility**

DRAWING TITLE
**ARCHITECTURAL
SECTIONS
AND DETAILS**

DATE	01-08-01	STAMP
CHECKED	---	REGISTERED PROFESSIONAL
DRAWN	MDT	DATE
DESIGNED	---	6521
SURVEYED	N/A	PROVINCE OF NOVA SCOTIA
SCALE	AS NOTED	

APPROVED	20	JOB NO.
---	---	3257
APPROVED	20	SHEET
---	---	302
VAUGHAN COMPUTER FILE 3257-302-A-1		REV. 1