




- SODDING:
TO BE PROVIDED:
- 1 SIDE SLOPES AROUND PROPOSED STP SITE
 - 2 SIDE SLOPES AROUND PROPOSED SEWAGE P.S.
 - 3 EXISTING SEWAGE P.S. & S.T.P. SITES FOLLOWING BACKFILL
 - 4 DAMAGED LAWNS, ETC.

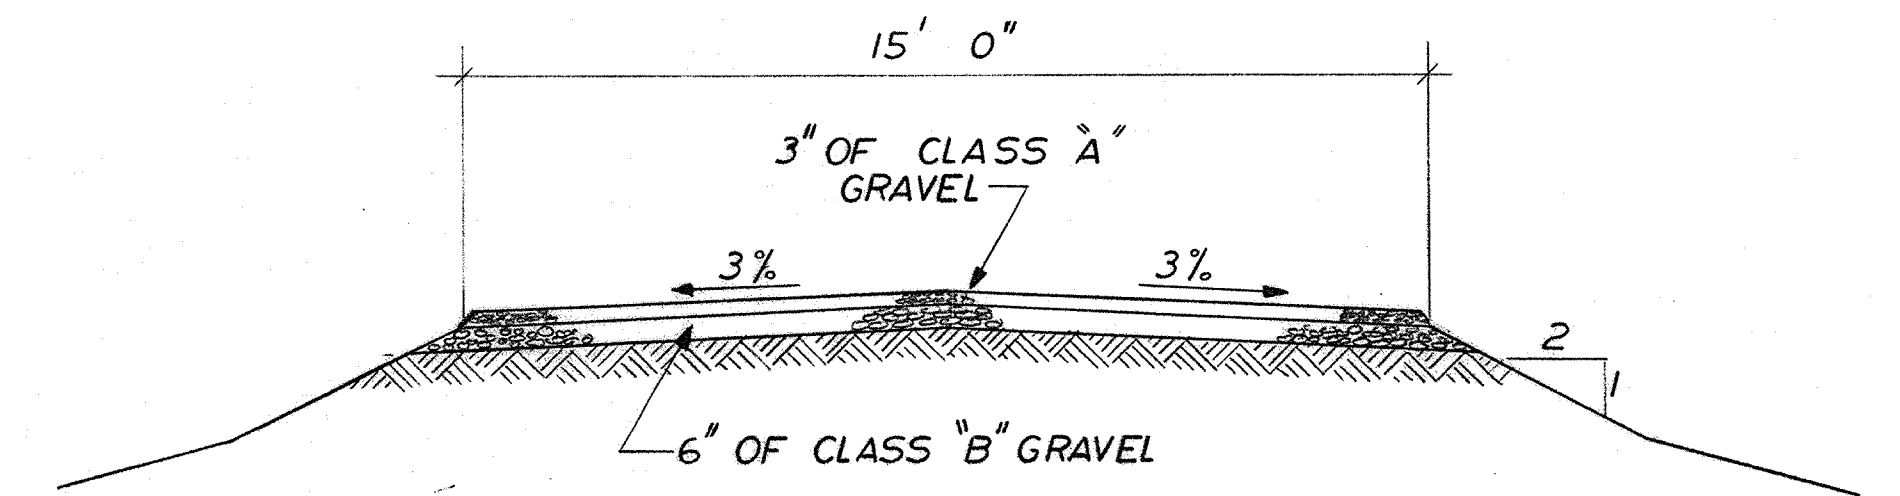

TYPICAL SECTION
THROUGH ACCESS ROAD
SCALE: 1" = 3'-0"

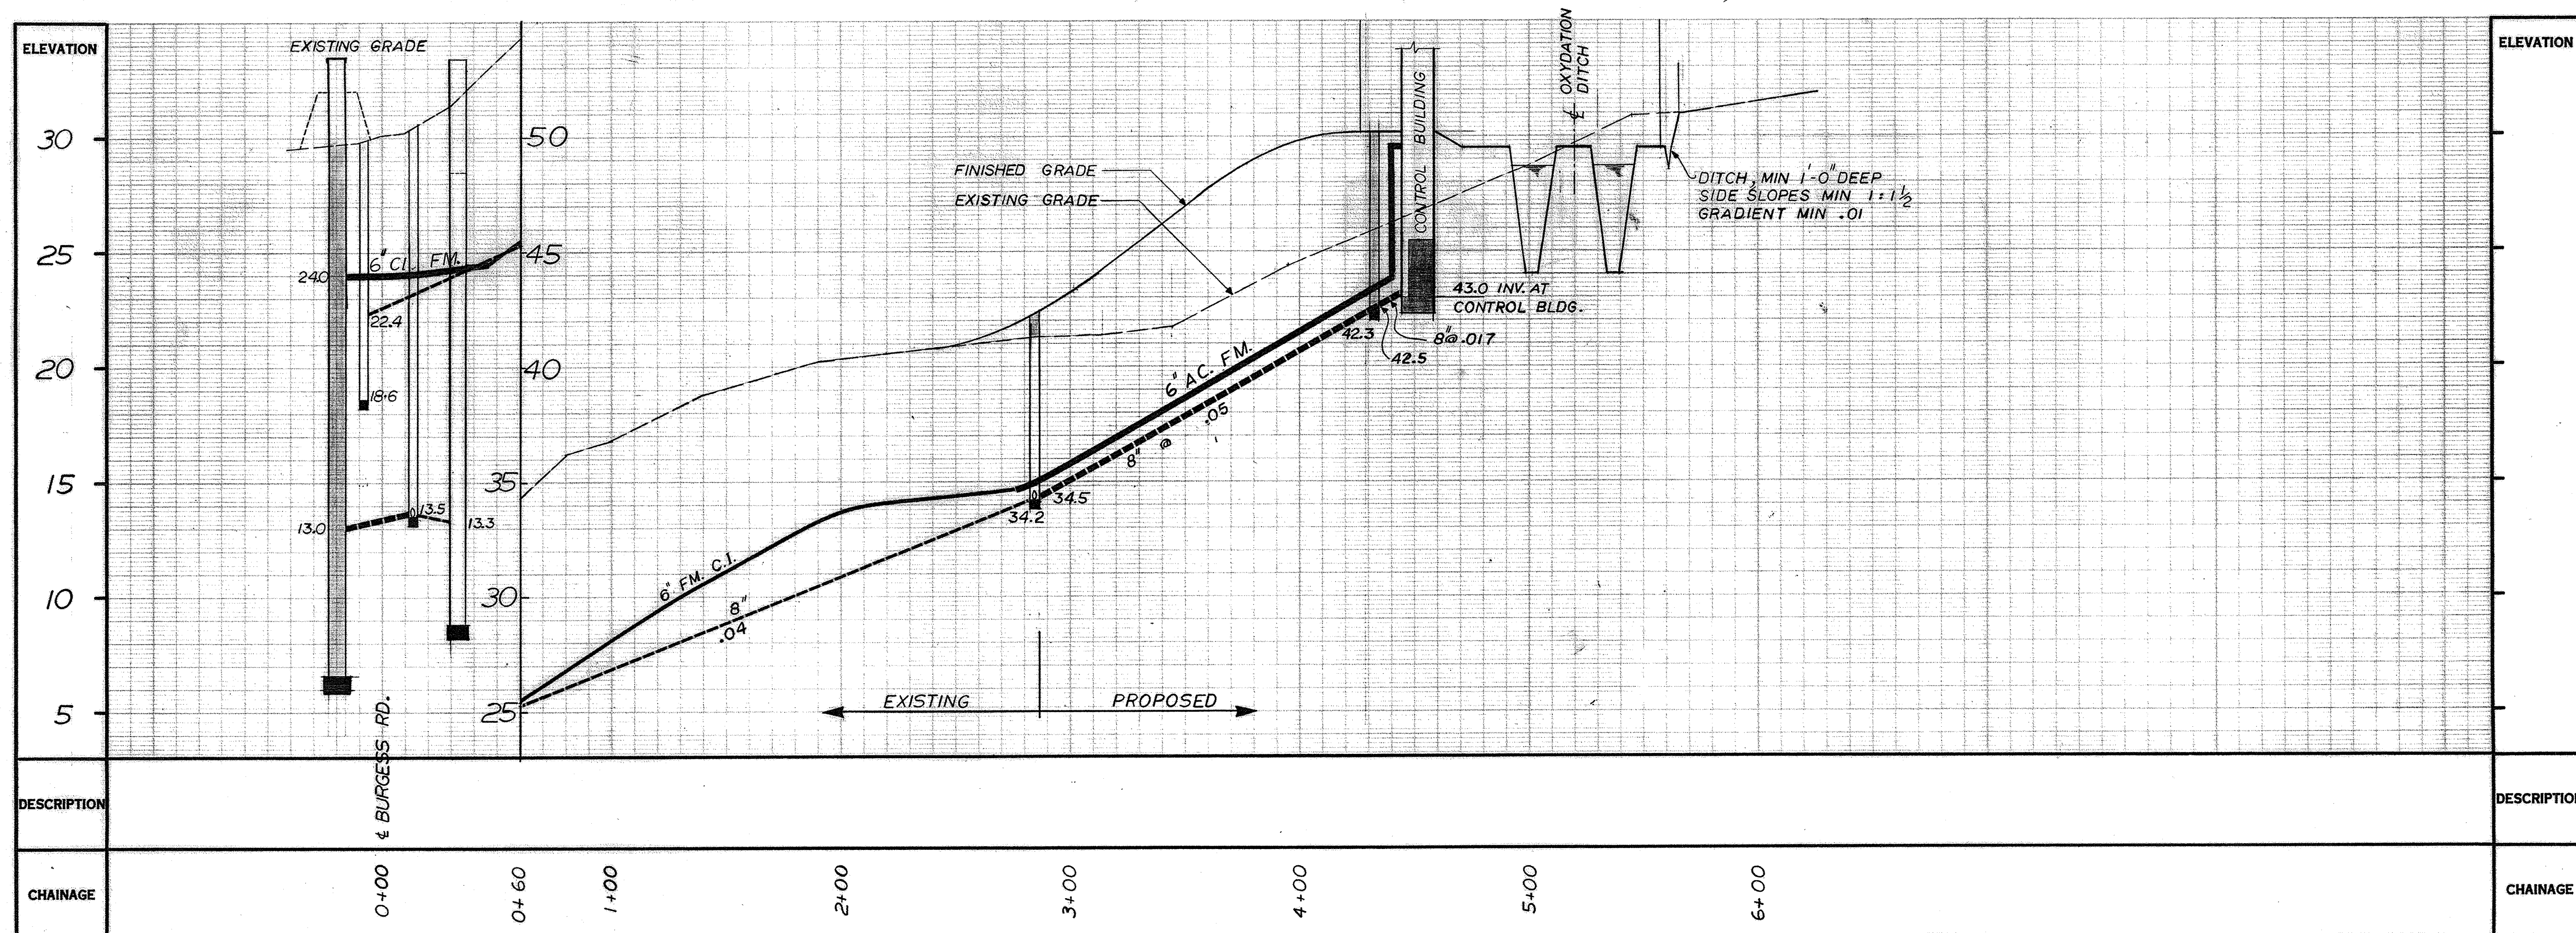

NO.	DATE	DESCRIPTION	CK'D.
REVISIONS			

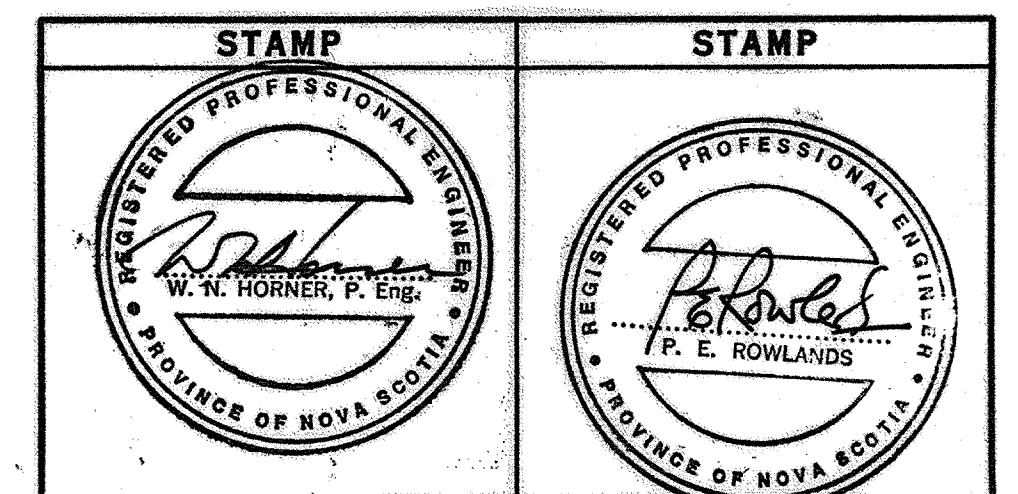

W. N. HORNER & ASSOCIATES
LIMITED
CONSULTING PROFESSIONAL ENGINEERS
TRURO NOVA SCOTIA

THE MUNICIPALITY OF
EAST HANTS
NOVA SCOTIA

SEWAGE PUMPING & TREATMENT FACILITIES
SHUBENACADIE N.S.

INFLUENT & EFFLUENT SERVICES
AND ACCESS ROAD

DRAWN BY RWB	CHECKED BY P.E.	SCALE: HOR. 1" = 40' VERT. 1" = 4'	DRAWING NO. 7402-3 3 OF 15
JOB NUMBER 74-02	DATE MAY 74		