

Site Plan Approval Information


Applicant: 3337329 Nova Scotia Limited

Property Location: PID 45410990, 1356/1358 Highway 2, Lantz.

Site Plan Application: Amended site plan to permit the construction of one (1) accessory building (garage with 2nd floor office space)

Site Plan Approval Granted by Municipal Development Officer on: September 15, 2023

Site Plan:

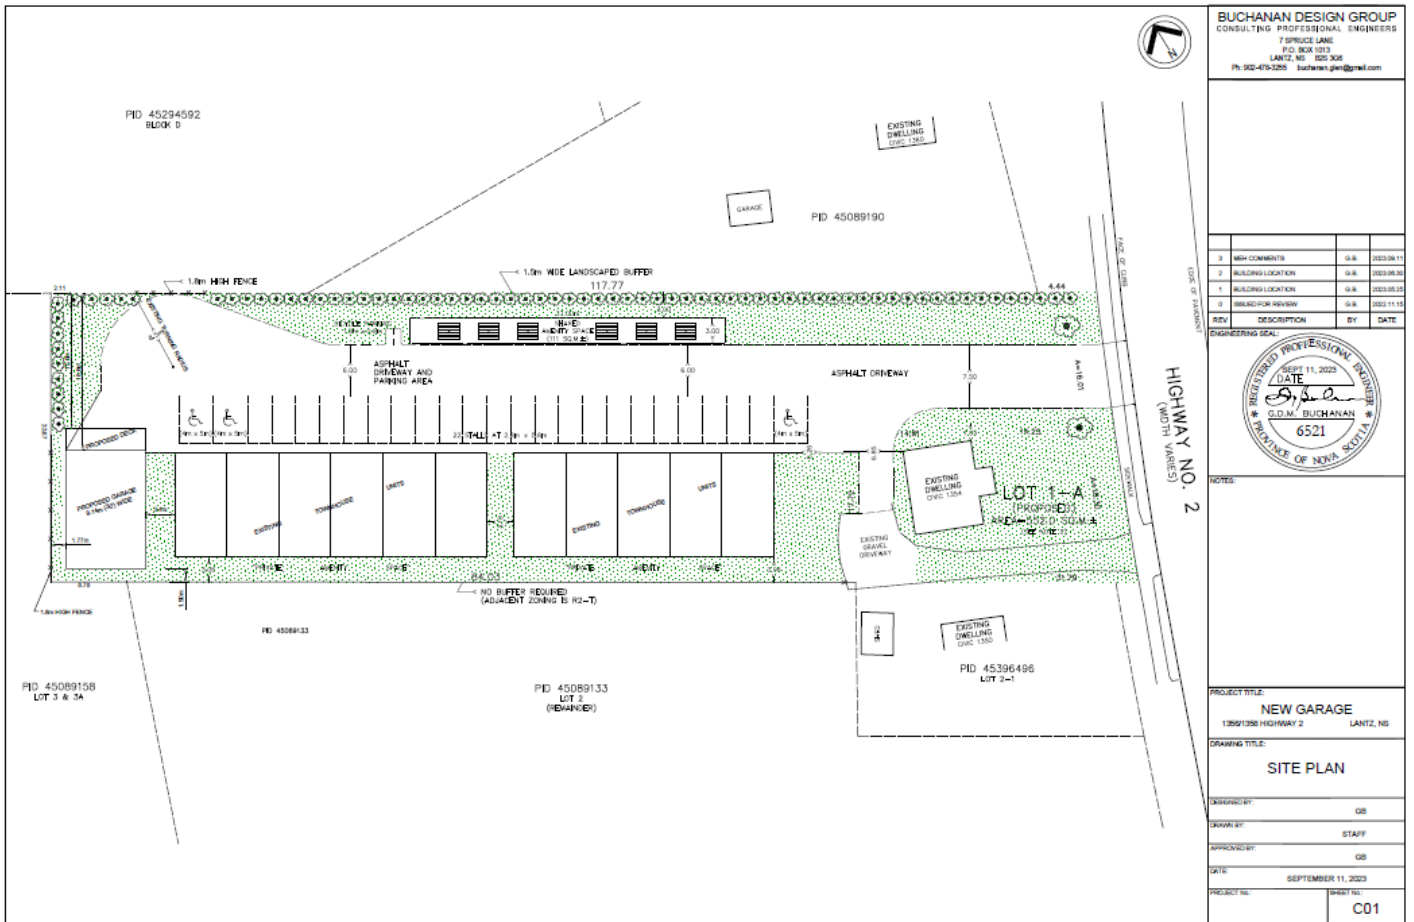

Community: Lantz	Current Zone: Townhouse (R2-T)	Size of Properties: 3589 m ²
----------------------------	--	---

For further information, please contact Kelly Ash, Development Officer, kash@easthants.ca




Site Plan Approval Information


Building Elevations:



1 FRONT ELEVATION
04 3/16"=1'-0"

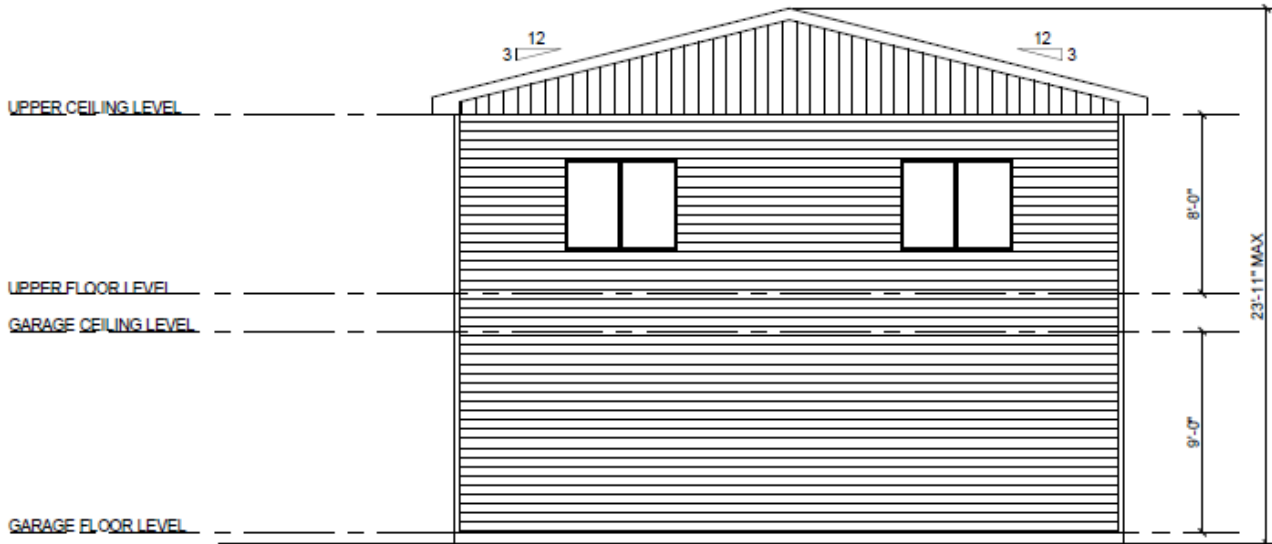

1 REAR ELEVATION
05 3/16"=1'-0"

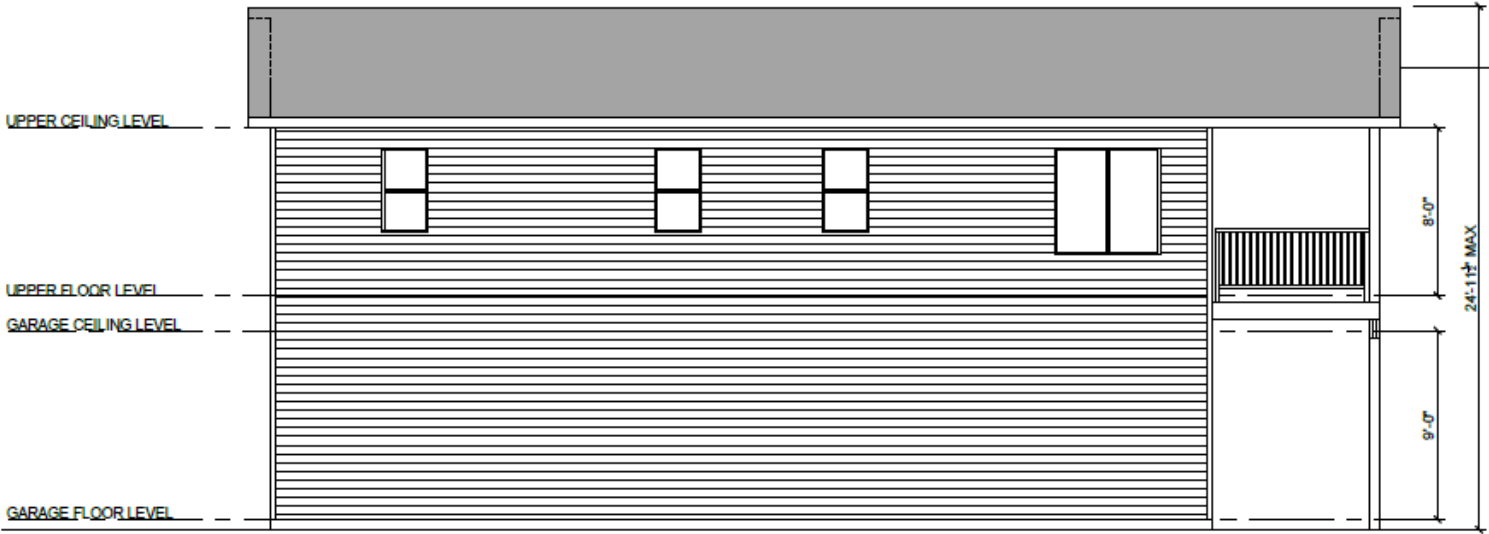

1 LEFT ELEVATION
06 3/16"=1'-0"



1 RIGHT ELEVATION
07 3/16"=1'-0"