





Building	Lot Area (sq. m)	Units	Parking	Amenity (sq. ft)
MU1	6,938 m²	63	74	686 ft²
MU2	6,313 m²	56	74	686 ft²

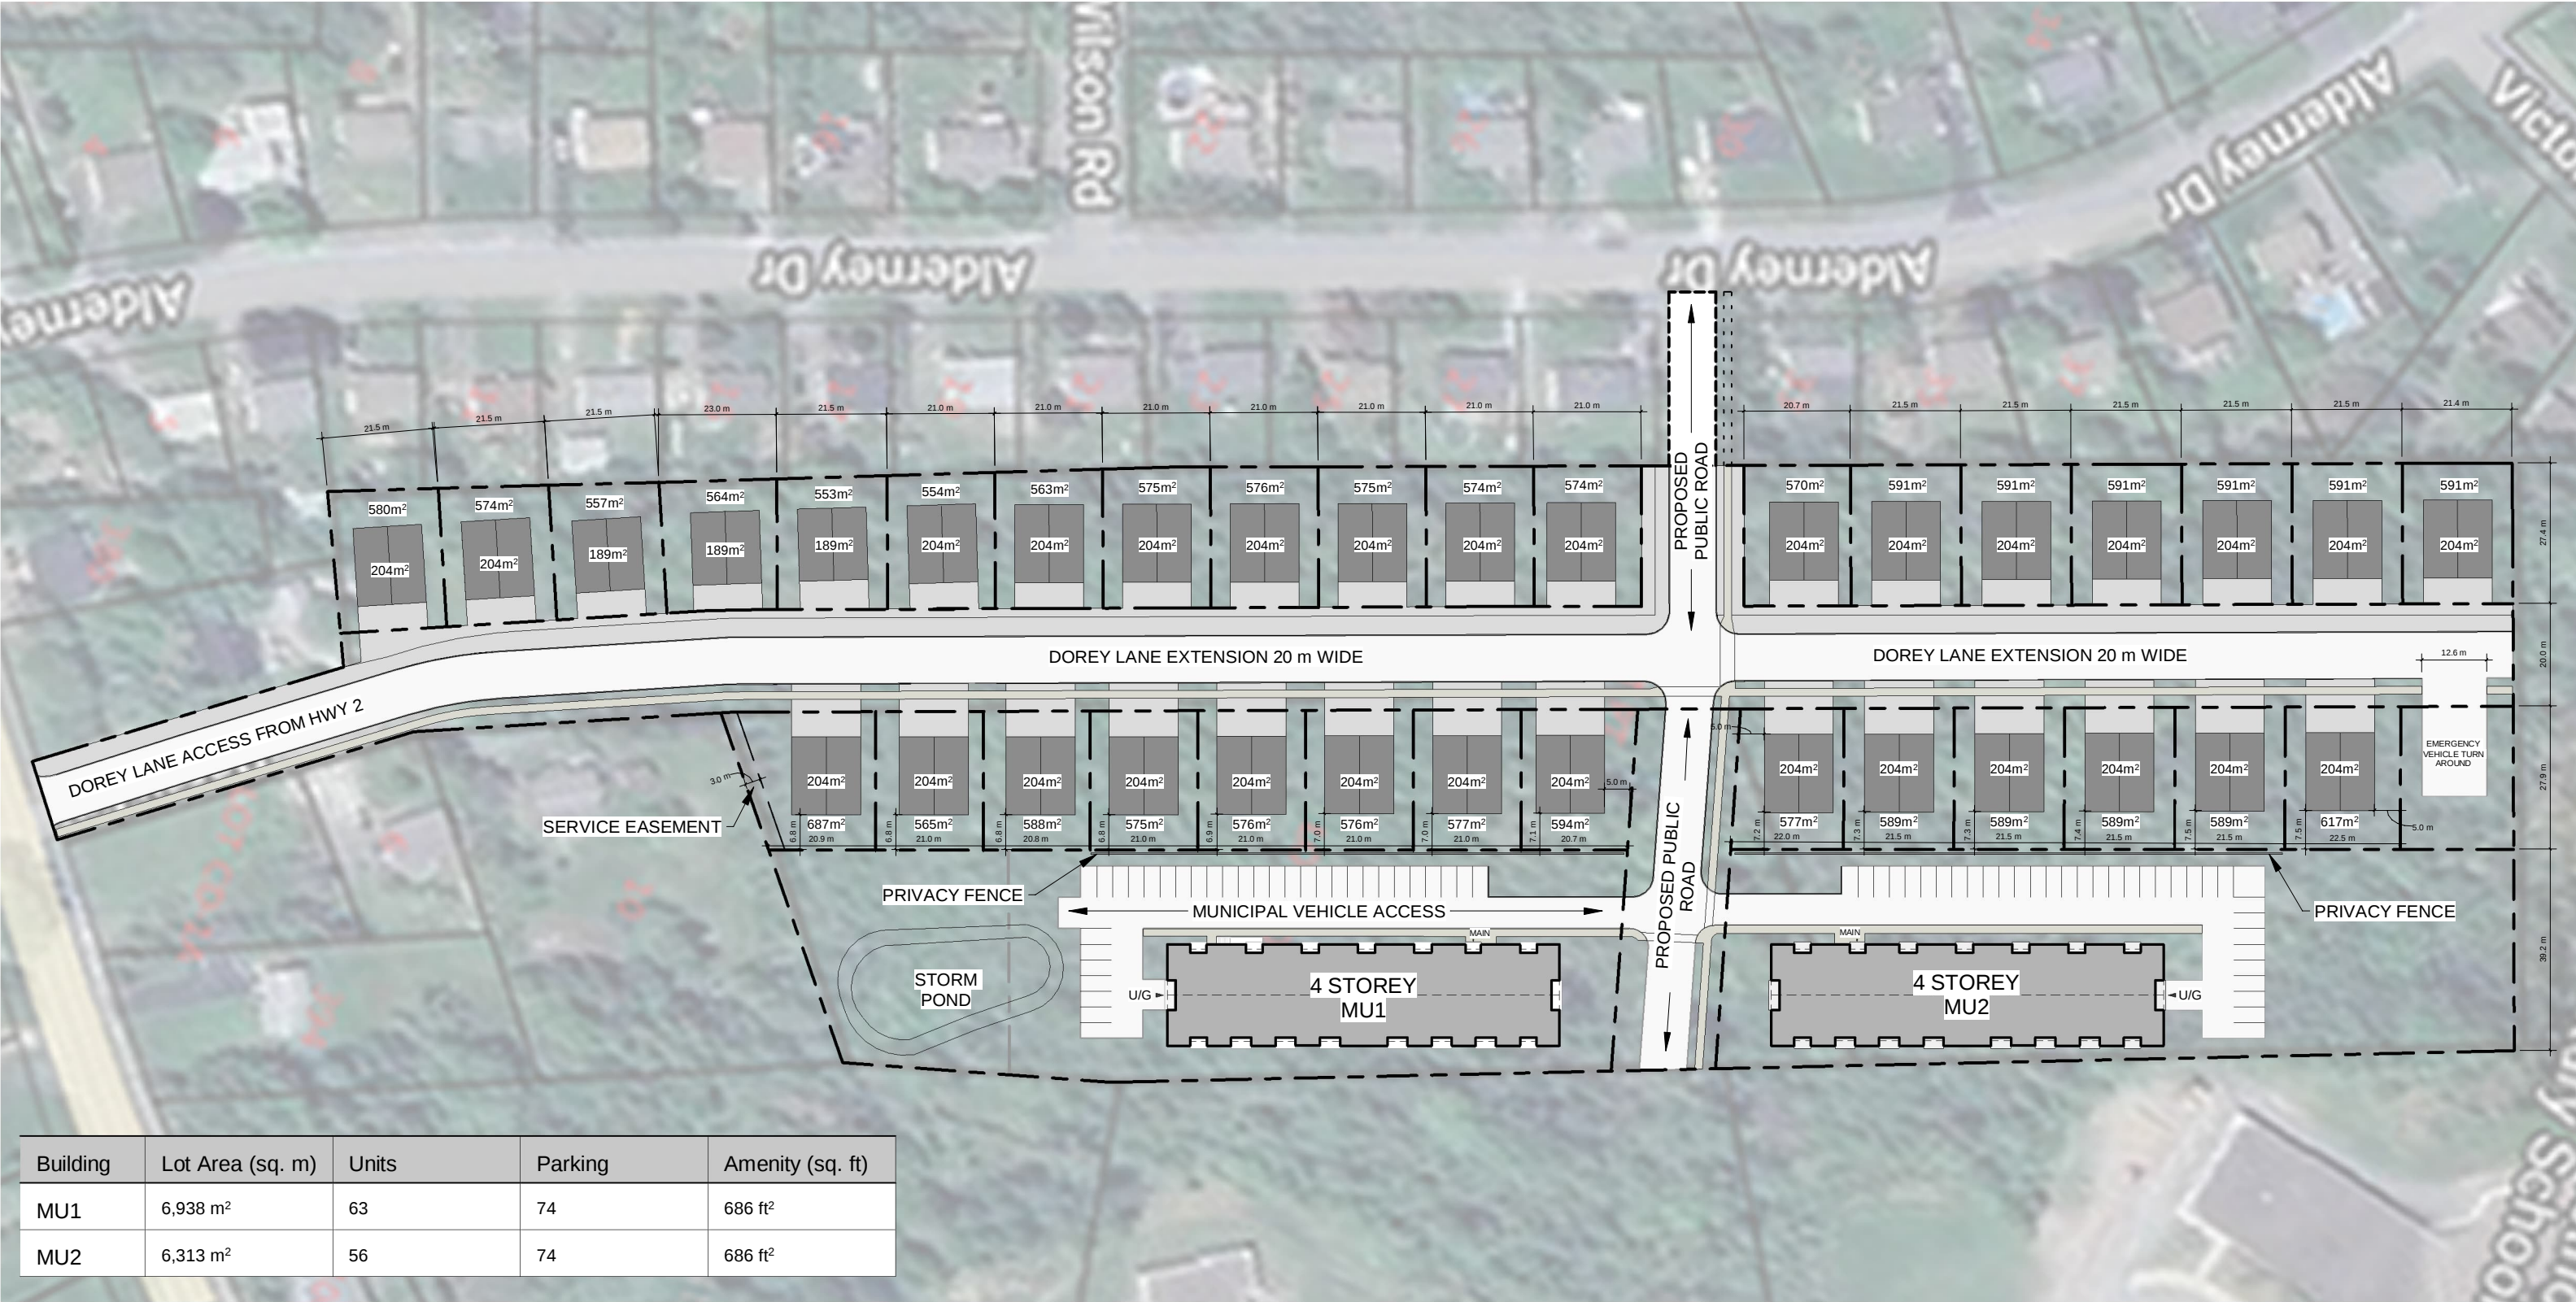

DOREY LANE - BUILDING 1
DOREY LANE, ENFIELD

PERSPECTIVE

Project No: 2021-23
Scale:
Date: 2025-10-09
2:22:38 PM

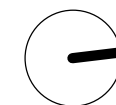

WM FARES
ARCHITECTS

D2



1 WEST ELEVATION
1" = 20'-0"



2 EAST ELEVATION
1" = 20'-0"



1 NORTH ELEVATION
1" = 20'-0"



2 SOUTH ELEVATION
1" = 20'-0"

