



Mun. East Hants


Burntcoat Head - Interpretive Panel

6

OCT 30/15

55143

## PLAN

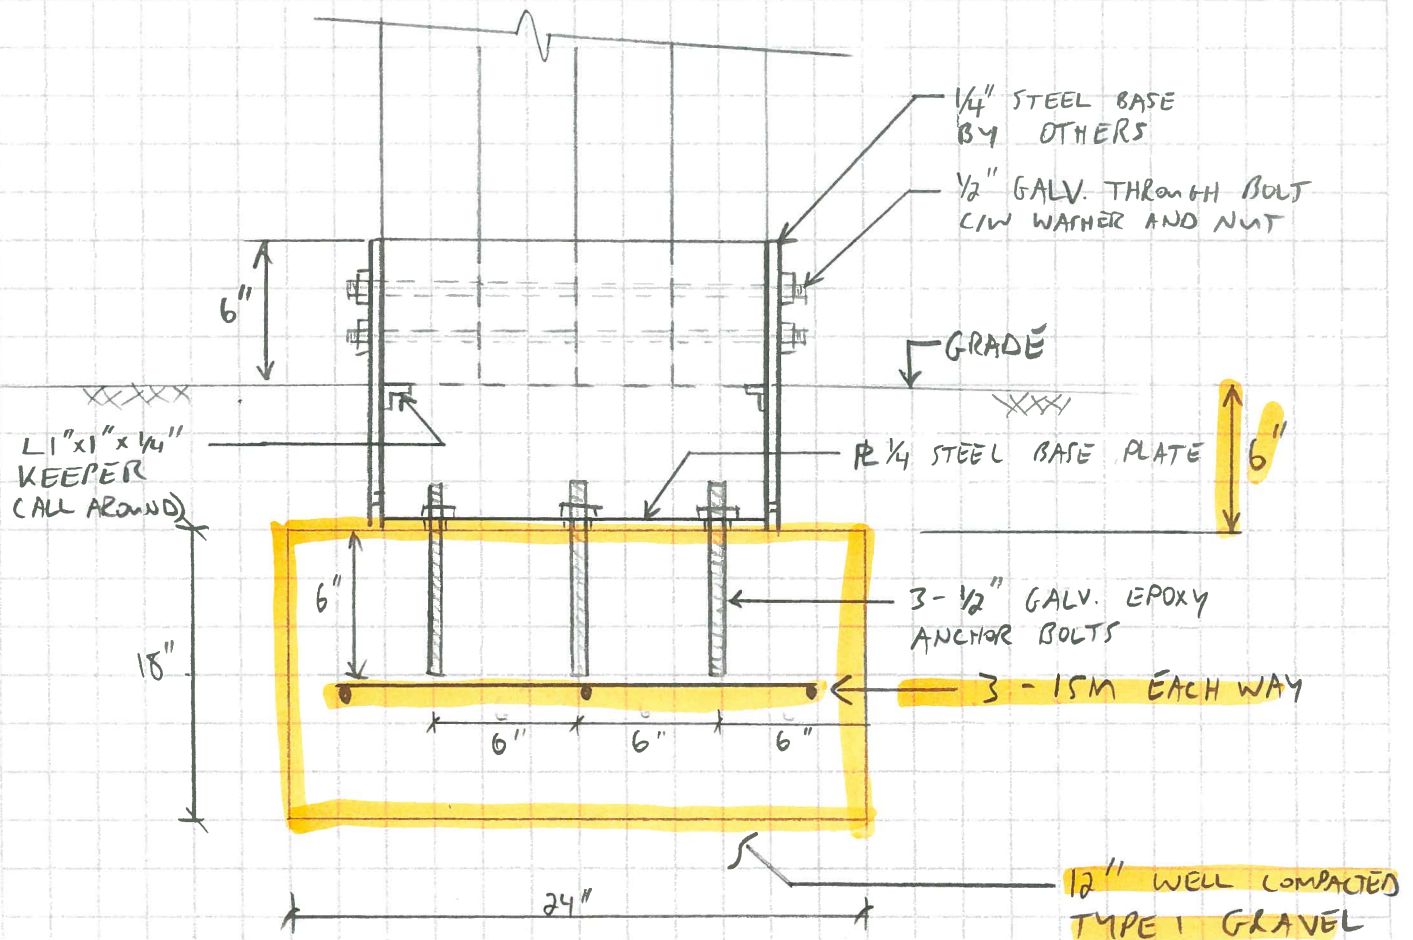

## SECTION