


NOTES:
PREPROCESSING EQUIPMENT NOT IN THIS CONTRACT.

ISSUED FOR
CONSTRUCTION


| REV | DATE | BY | DESCRIPTION |
|-----|----------|-----|-------------------------|
| 2 | | | |
| 1 | 01/11/13 | MDT | ISSUED FOR CONSTRUCTION |
| 0 | 01/08/22 | MDT | ISSUED FOR TENDER |


Vaughan Engineering
A member of the MacDonnell Group • Technology and Consulting Solutions


CLIENT
Municipality
of
East Hants

PROJECT TITLE
East Hants
Composting
Facility

DRAWING TITLE
COMPOST BUILDING
PLAN
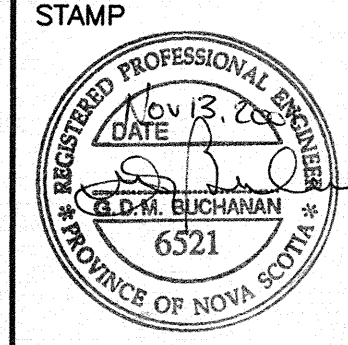
| | | |
|----------|----------|---|
| DATE | 01-08-21 | STAMP |
| CHECKED | GB |  |
| DRAWN | MDT | |
| DESIGNED | KM | |
| SURVEYED | N/A | |
| SCALE | AS NOTED | |

| | | |
|------------------------------------|----|---------|
| APPROVED | 20 | JOB NO. |
| ----- | 20 | 3257 |
| APPROVED | 20 | SHEET |
| ----- | 20 | 201 |
| VAUGHAN COMPUTER FILE 3257-201-A-1 | | REV. 1 |

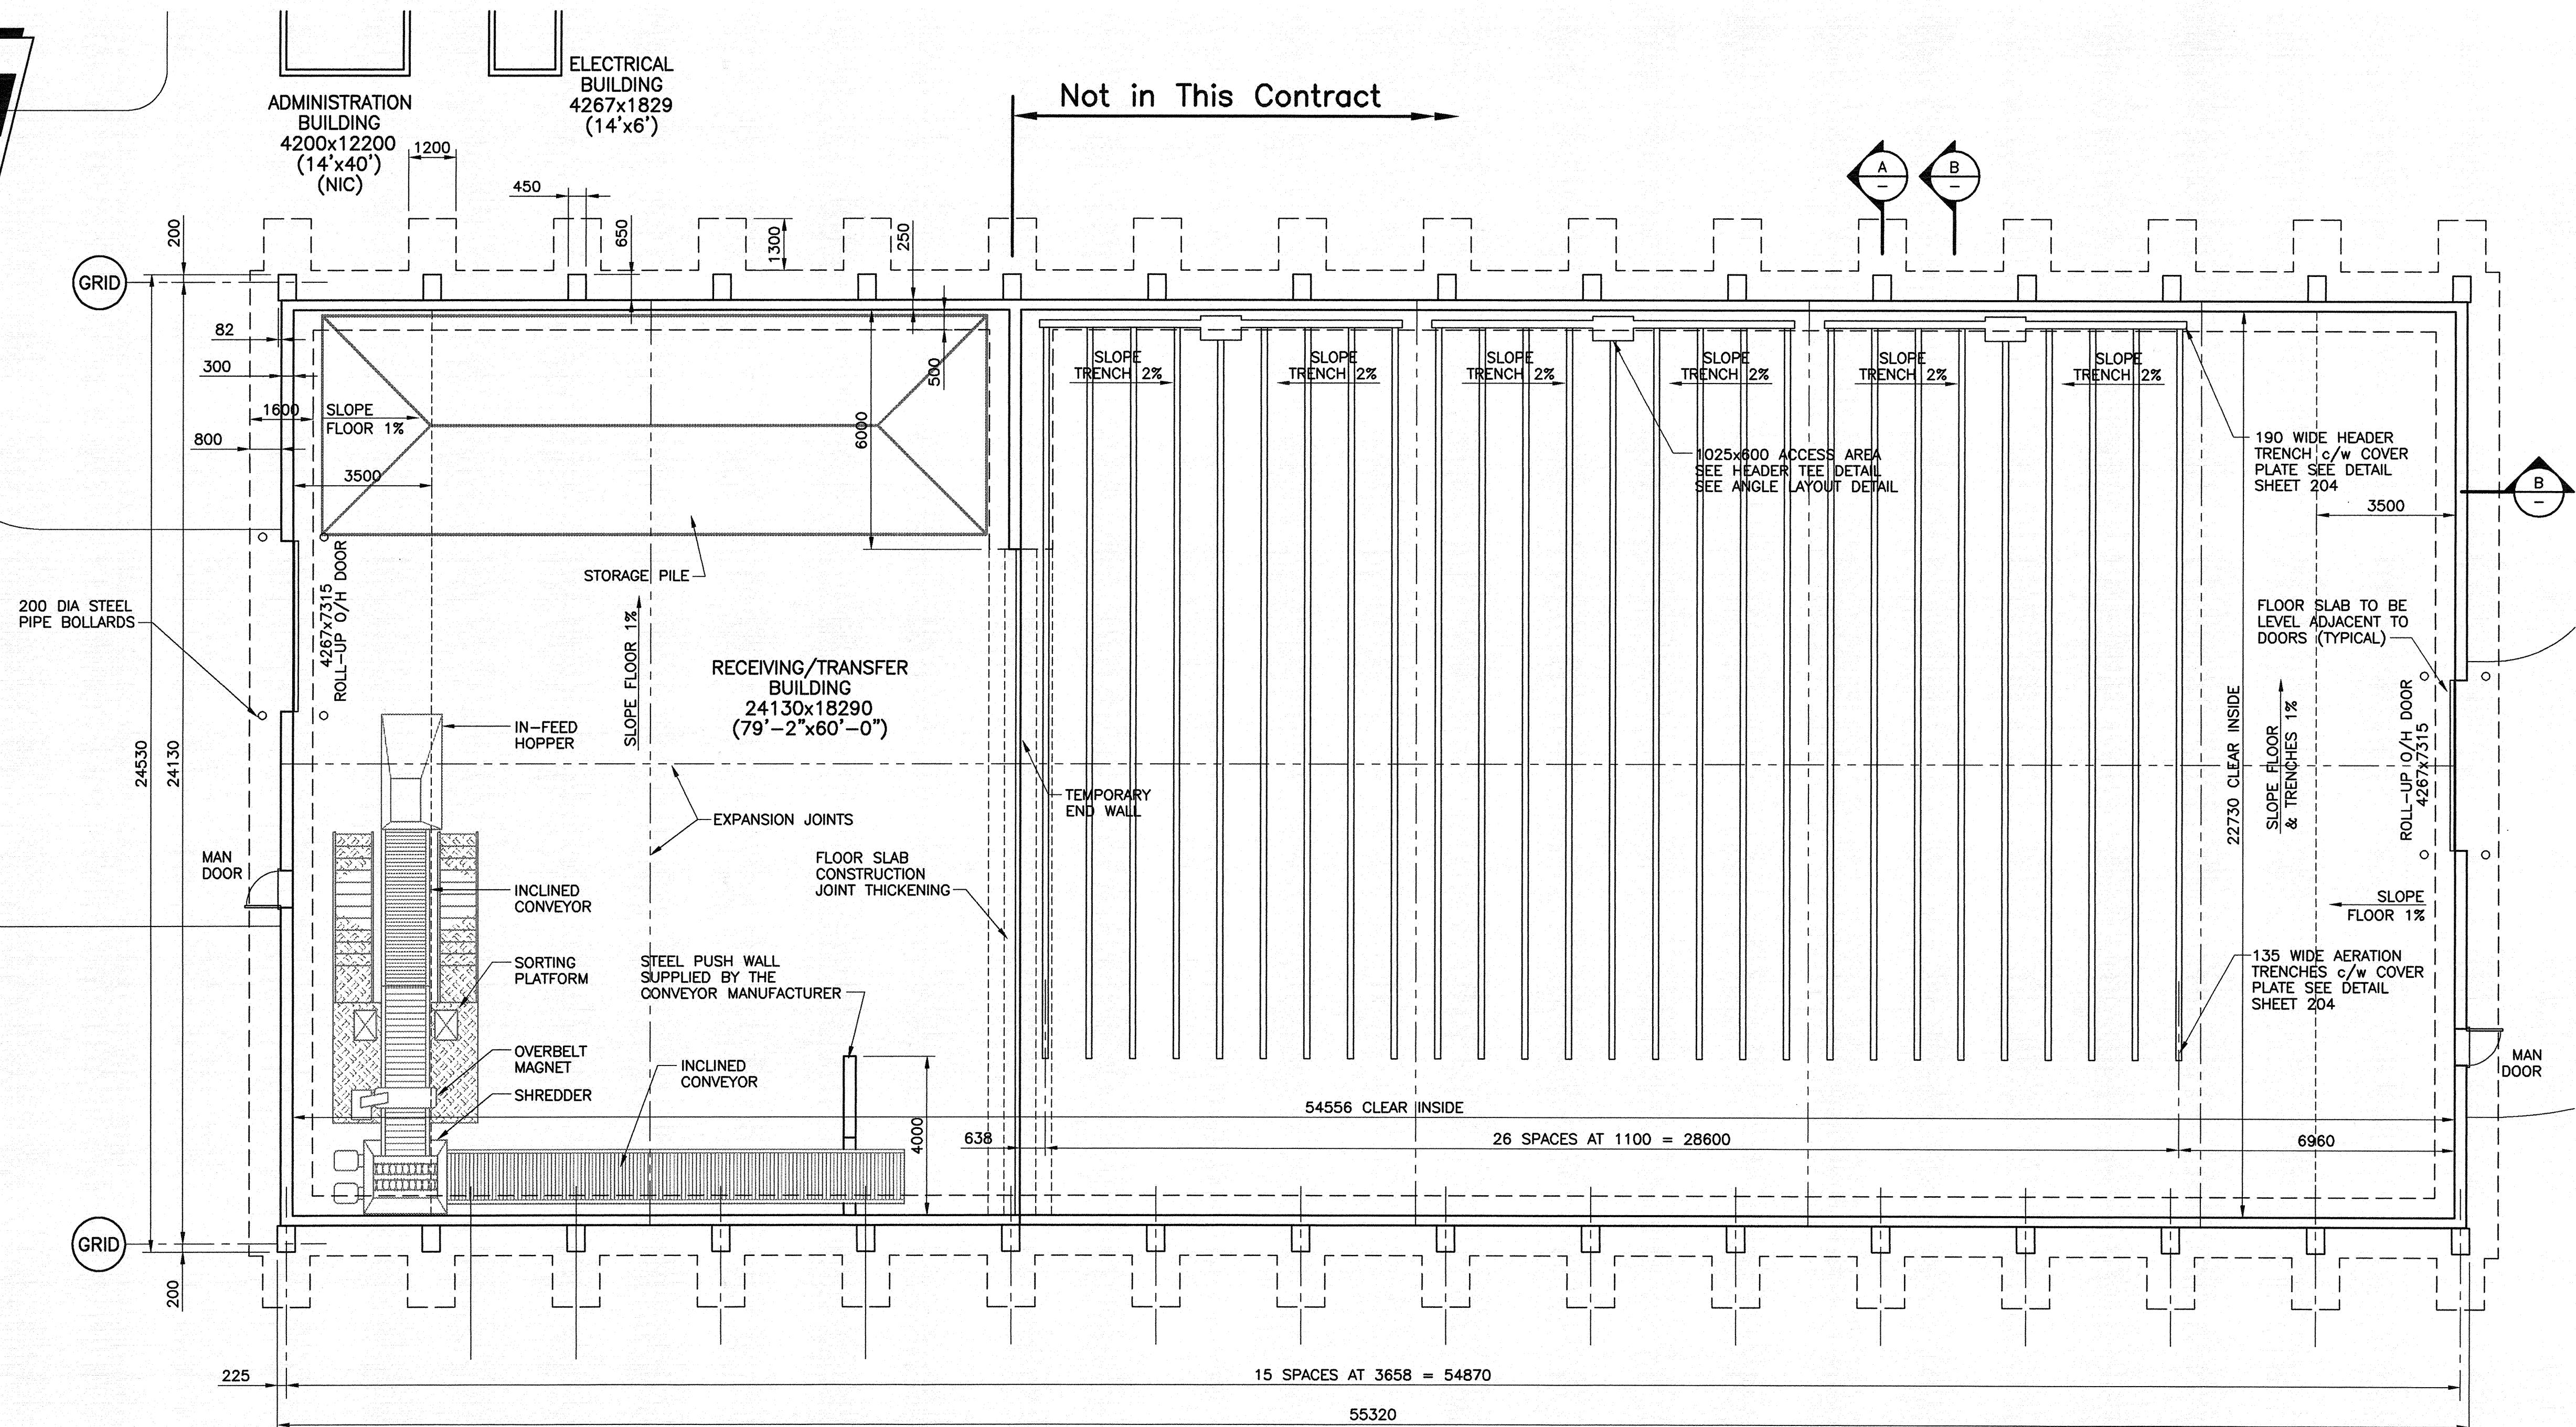

BUILDING PLAN
Scale = 1:100