

NO.: DATE: DESCRIPTION:

BACKMAN VIDCOM
INTEGRATED TECHNOLOGY SOLUTIONS™

110 CHAIN LAKE DRIVE, UNIT 3F
HALIFAX, NOVA SCOTIA B3S 1A9
COPYRIGHT BACKMAN VIDEO TO ALL RIGHTS RESERVED

CLIENT: MUNICIPALITY OF EAST HANTS

PROJECT NAME AND LOCATION: EAST HANTS COUNCIL CHAMBERS
230-15 COMMERCE COURT
ELMSDALE, NS B2S 3K5

DRAWING TITLE: LIVE STREAMING WIRING SCHMEATICS

SCALE: AS SHOWN DRAWING DATE: FEB 24/2021 DRAWING NUMBER: BB


DESIGNED: BB

DRAWN: ARP


DATE: FEB 24/2021

JOB: NUMBER: AV01

SHEET NUMBER: OF

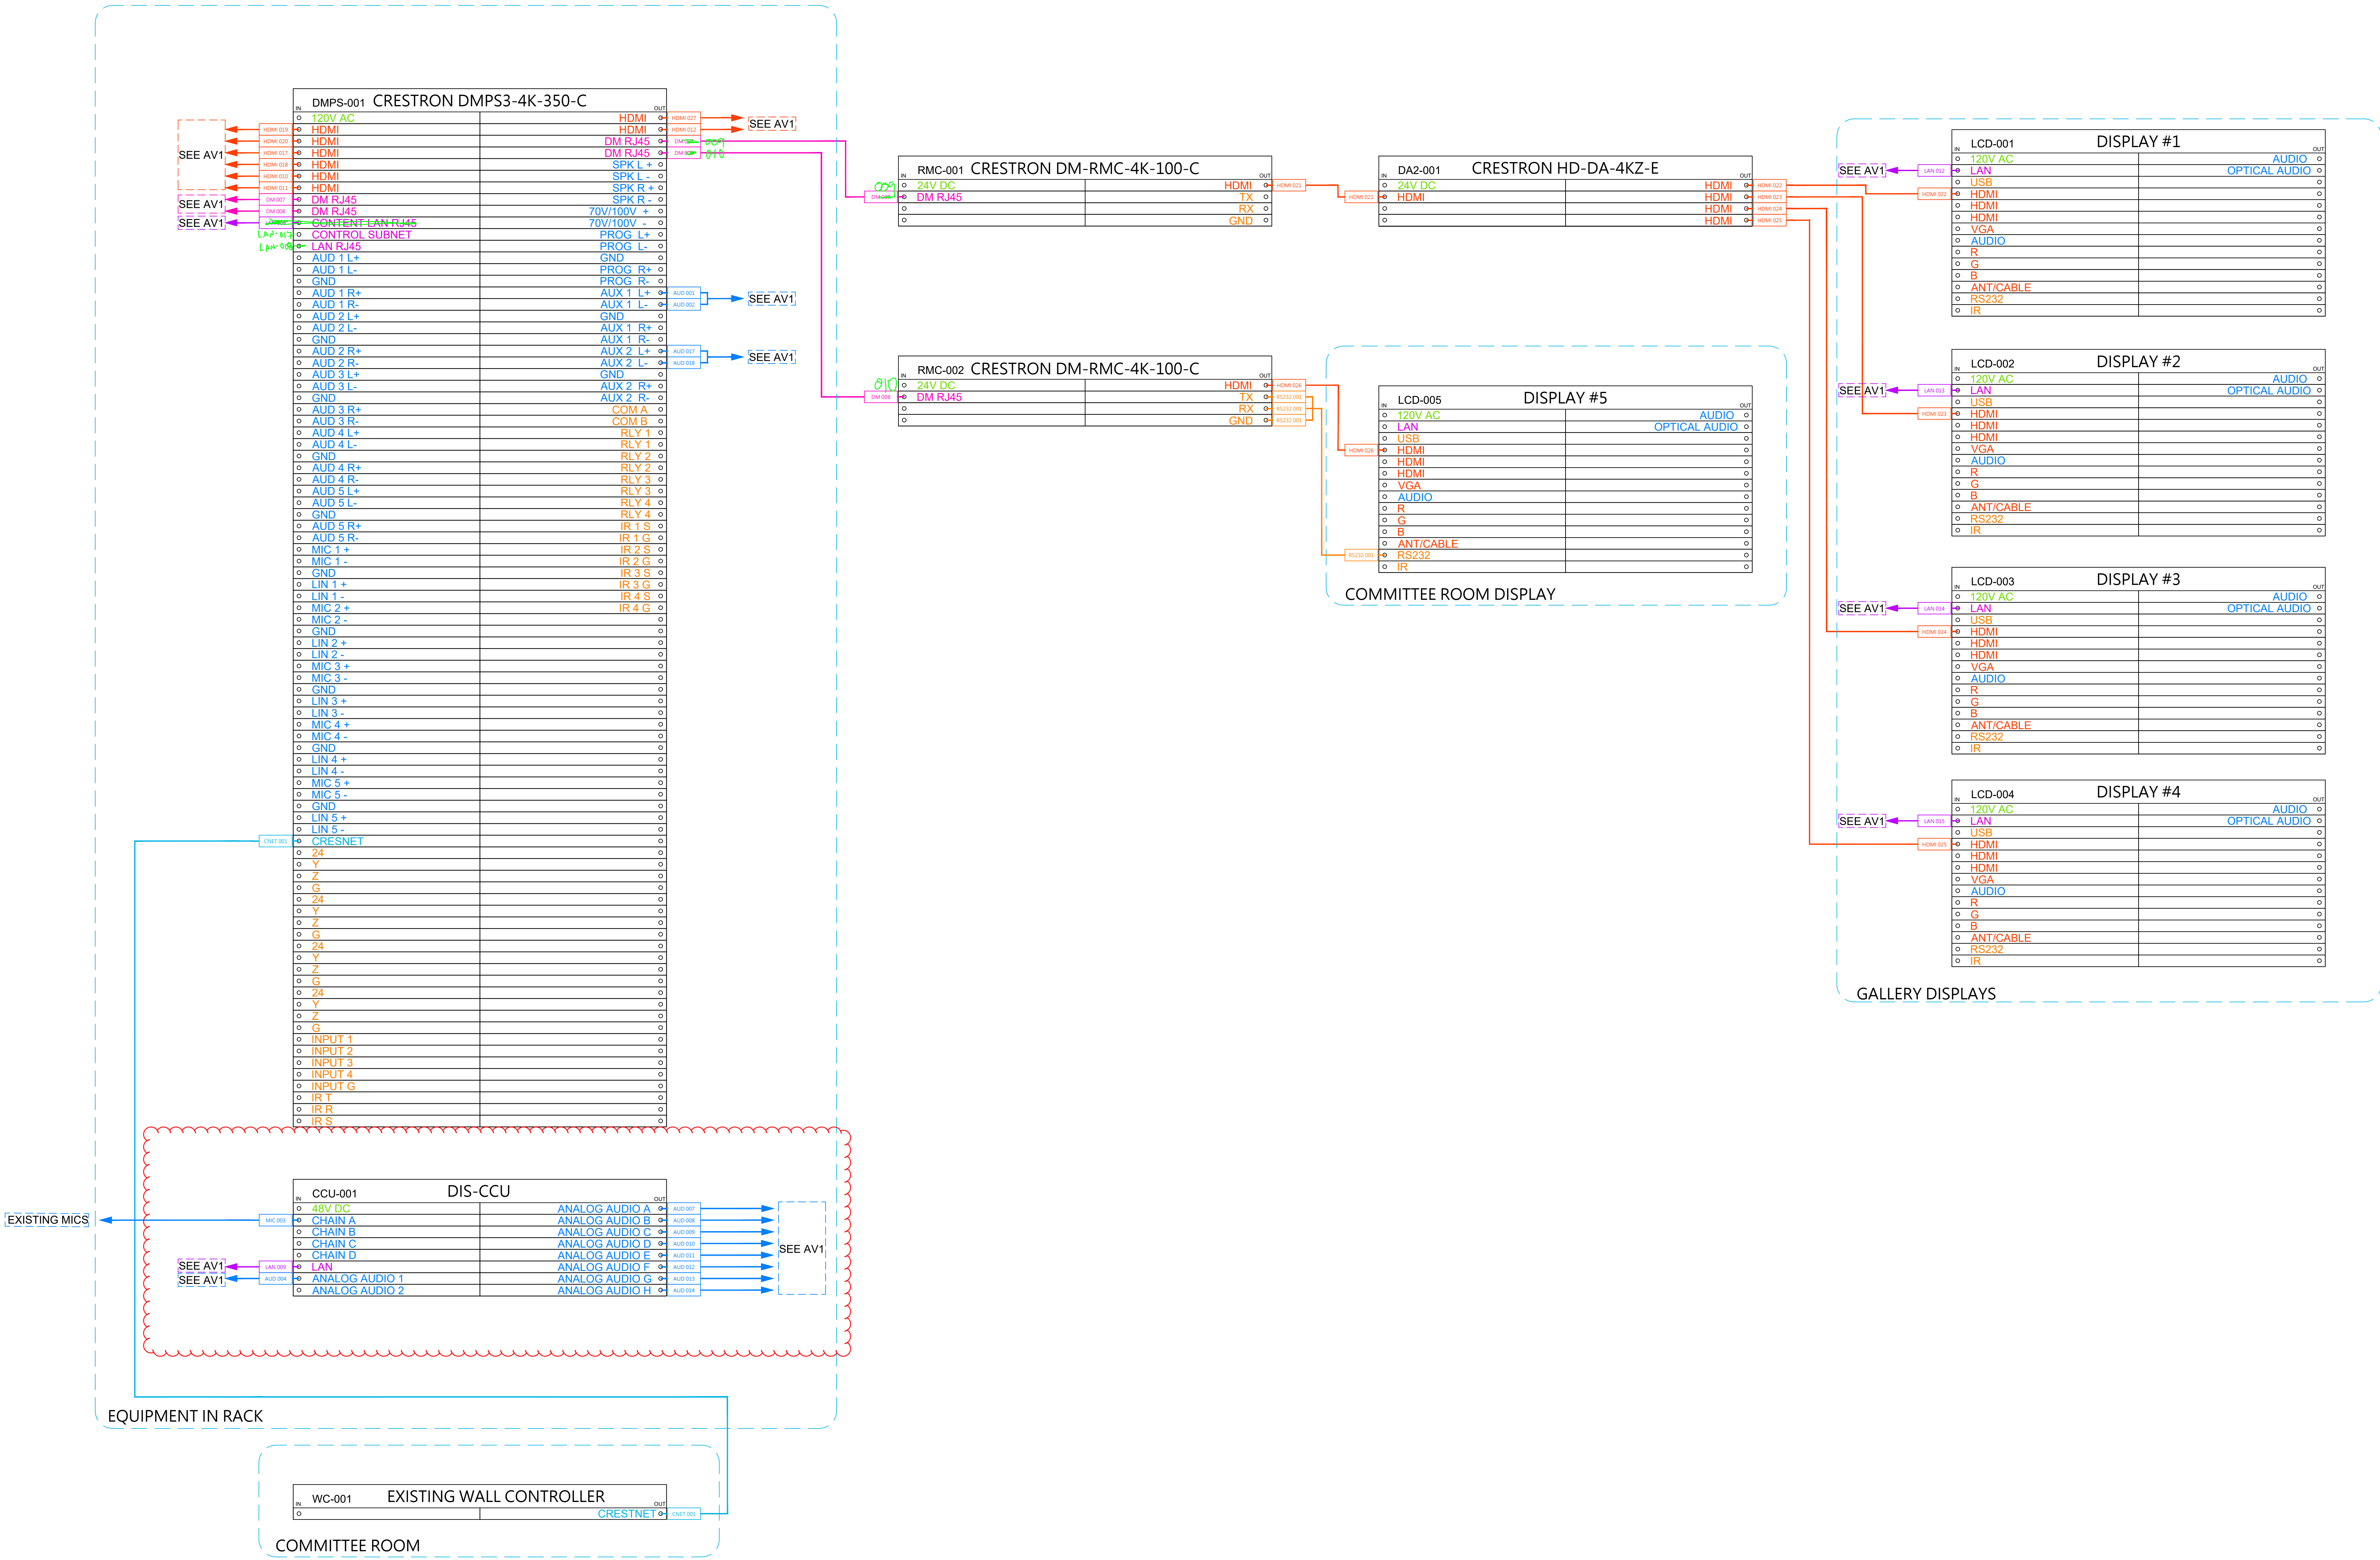

- HDMI CABLE
- SDI CABLE - 1694A
- POWER CABLE
- NETWORK / LAN CABLE - BELDEN AVGUR
- DM / DTP CABLE - CAT5,CAT6 SHIELDED,NOT SHIELDED
- AUDIO CABLE
- SPEAKER CABLE - 6200UH
- AUDIO MIC CABLE - 9451 BELDEN
- USB/ SIGNAL CABLES

NO.	DATE	DESCRIPTION
<div> BACKMAN VIDCOM INTEGRATED TECHNOLOGY SOLUTIONS™ 110 CHAIN LAKE DRIVE, UNIT 3F HALIFAX, NOVA SCOTIA B3S 1A9 <small>COPYRIGHT BACKMAN VIDCOM LTD. ALL RIGHTS RESERVED</small></div>		
CLIENT: MUNICIPALITY OF EAST HANTS		
PROJECT NAME AND LOCATION: EAST HANTS COUNCIL CHAMBERS 230-15 COMMERCE COURT ELMSDALE, NS B2S 3KS		
DRAWING TITLE: LIVE STREAMING WIRING SCHMEATICS		
SCALE: AS SHOWN	DRAWING NUMBER: BB	<div>AV02</div> <div>SHEET NUMBER: OF</div>
DESIGNED: BB	DRAWING NUMBER:	
DRAWN: ARP	DRAWING NUMBER:	
DATE: FEB. 24/2021	DRAWING NUMBER:	
JOB:	NUMBER:	