
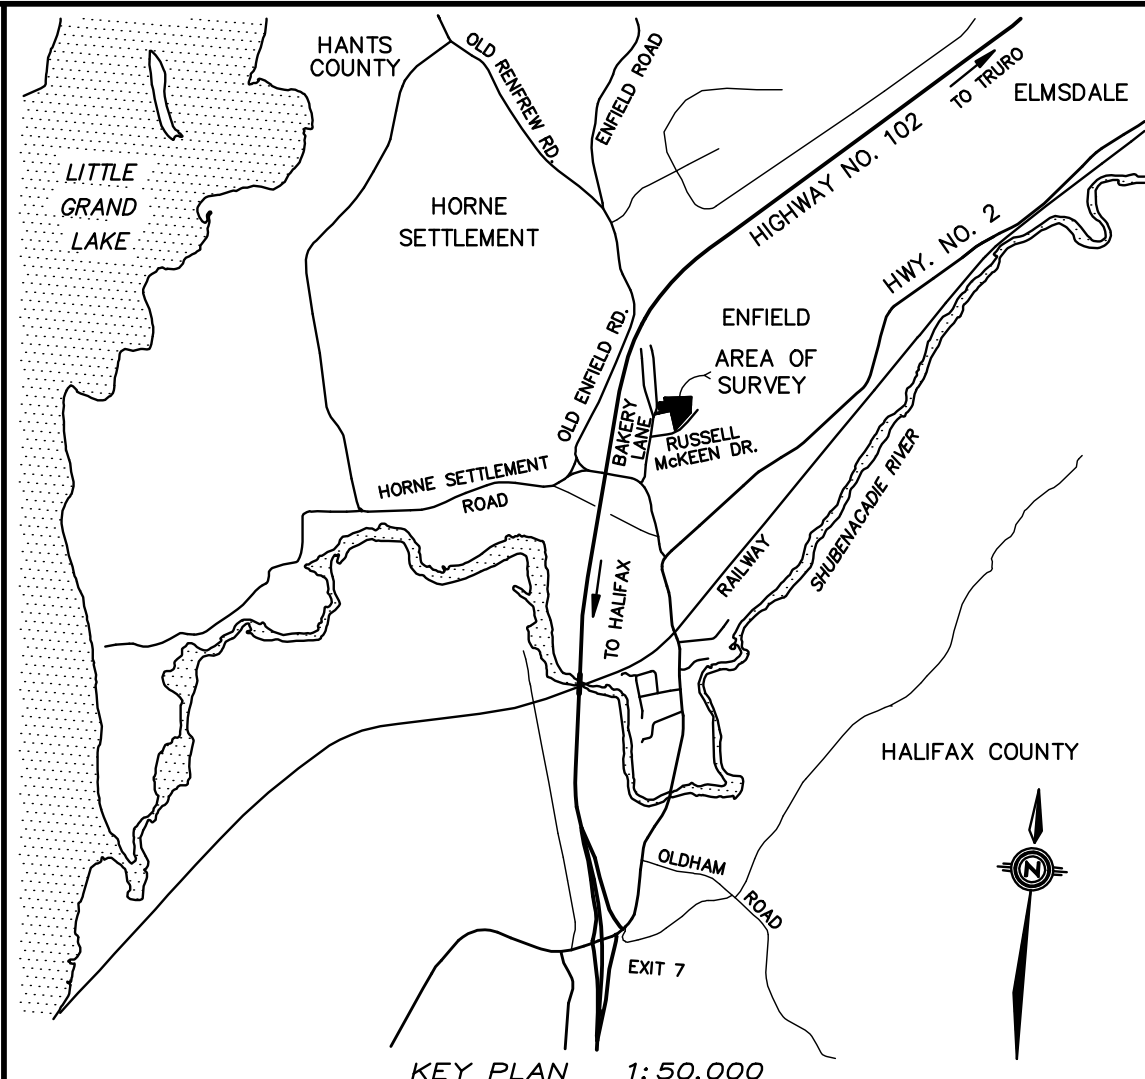
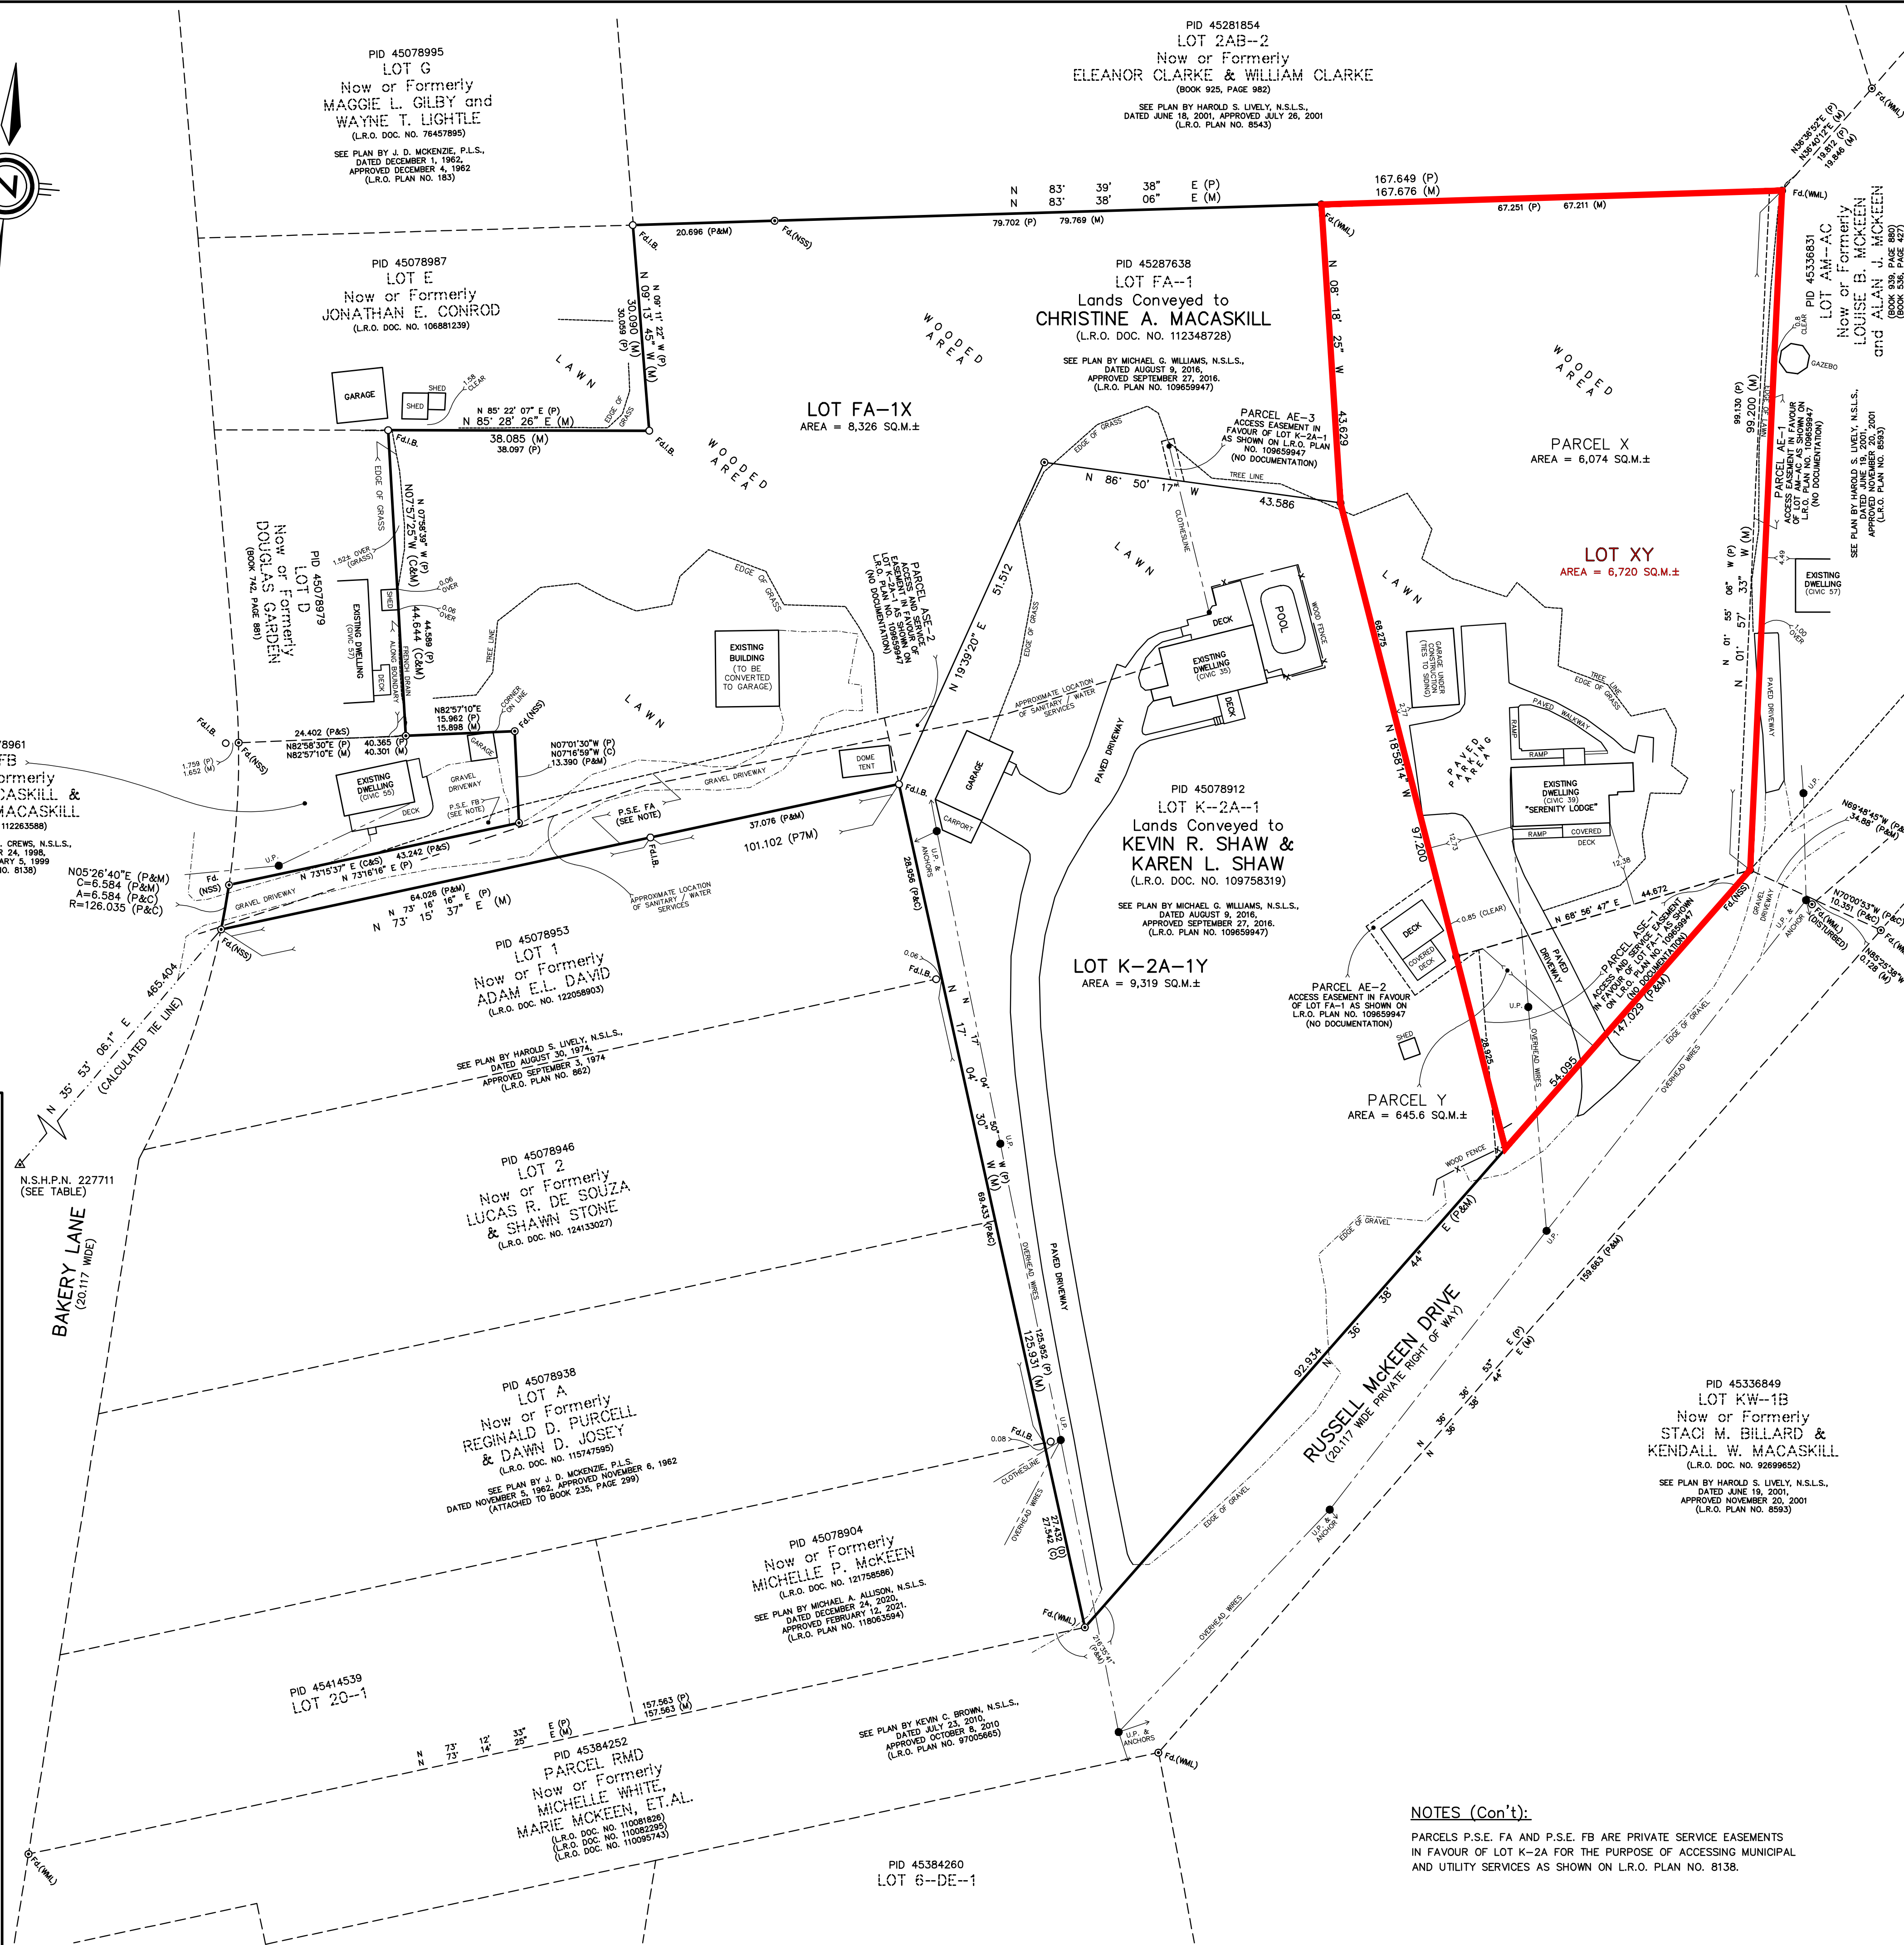


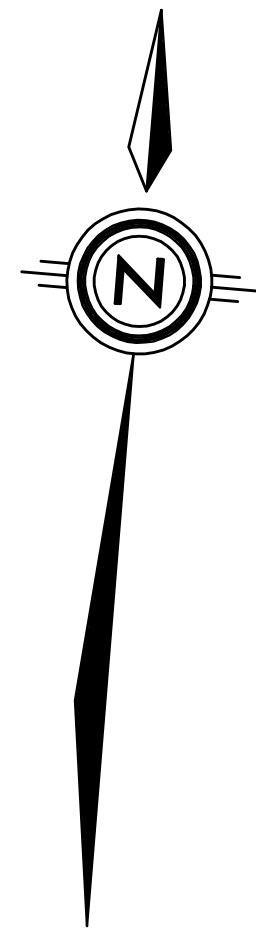

LEGEND:

PLACED SURVEY MARKER	⊙
FOUND SURVEY MARKER	⊙
IRON BAR	⊙
NOVA SCOTIA HIGH PRECISION NETWORK MONUMENT	⊙
FOUND	⊙
RADIUS ; ARC ; CHORD	R ; A ; C
POINT OF CURVATURE	P.C.
CALCULATED ; MEASURED ; SET	(C) ; (M) ; (S)
PLAN OF PREVIOUS SURVEY ; DEED ; TOTAL	(P) ; (D) ; (T)
LANDS DEALT WITH BY THIS PLAN	
OTHER LANDS	
SCALE BREAK SYMBOL	
LAND REGISTRATION OFFICE	L.R.O.
PARCEL IDENTIFICATION NUMBER	PID
UTILITY POLE	U.P.
SQUARE METRES	SQ.M.
WALLACE MACDONALD & LIVELY LTD.	(WML)
NORTH STAR SURVEYING & ENGINEERING LIMITED	(NSS)
FIELD SURVEYS WERE CARRIED OUT DURING THE PERIOD JUNE 14, 2016 TO XXXXX (INCOMPLETE AS OF DATE OF THIS PLAN).	
ALL DISTANCES SHOWN HEREON ARE GROUND, UNLESS OTHERWISE NOTED.	
FIELD MEASUREMENTS HAVE NOT BEEN ADJUSTED.	

COORDINATE SYSTEM INFORMATION

GNSS SURVEY TYPE: NRTK	HORIZONTAL DATUM: NAD83 (CSRS)
SOURCE: CANNET	EPOCH: 2010.0
	VELOCITY MODEL: V6
REFERENCE MONUMENT: NSHPN 227711	PROJECTION: 3' MTM
NORTHING: 4,979,026.283	ZONE: 5
EASTING: 25,575,672.845	CENTRAL MERIDIAN: 64° 30' W
ADJUSTMENT ID: NSHPN2016DDJB	COMBINED SCALE FACTOR: 0.999965
COORDINATE DATE: 2017-01-06	(AT SITE OF SURVEY)

NOTES:

LOT FA-1 TO BE SUBDIVIDED TO CREATE PARCEL X AND LOT FA-1X.

LOT K-2A-1 TO BE SUBDIVIDED TO CREATE PARCEL Y AND LOT K-2A-1Y.

PARCEL Y TO BE CONSOLIDATED WITH PARCEL X TO FORM LOT XY.

LOT IDENTIFIERS FA-1X, K-2A-1Y AND XY AND PARCEL IDENTIFIERS X AND Y ORIGINATE WITH THIS PLAN.

FINAL APPROVAL IS REQUESTED FOR LOTS FA-1X, K-2A-1Y AND XY.

SURVEYOR'S CERTIFICATE:

I, MICHAEL G. WILLIAMS, A NOVA SCOTIA LAND SURVEYOR, HEREBY CERTIFY THAT THE SURVEY REPRESENTED BY THIS PLAN WAS CONDUCTED UNDER MY SUPERVISION AND THAT THE SURVEY AND PLAN WERE MADE IN ACCORDANCE WITH THE LAND SURVEYORS ACT, REGULATIONS AND STANDARDS MADE THEREUNDER.

DATED THIS 18TH DAY OF JUNE, 2025.

MICHAEL G. WILLIAMS, N.S.L.S.

WILLIAMS NUTTER LTD.
www.wnlgroupp.ca
(902) 456-3723

Now or Formerly
STACI M. BILLARD &
KENDALL W. MACASKILL
(L.R.O. DOC. NO. 92699652)

SEE PLAN BY HAROLD S. LIVELY, N.S.L.S.,
DATED JUNE 19, 2001,
APPROVED NOVEMBER 20, 2001
(L.R.O. PLAN NO. 8593)

Plan of Survey of LOT FA-1X and LOT K-2A-1Y; being a Subdivision and Consolidation of LOT FA-1, Lands Conveyed to CHRISTINE A. MACASKILL and LOT K-2A-1, Lands Conveyed to KEVIN R. SHAW and KAREN L. SHAW RUSSELL MCKEEN DRIVE ENFIELD, HANTS COUNTY, NOVA SCOTIA

10 8 6 4 2 0 10 20 30 40 50

SCALE : 1:500 (METRIC)
DRAWING NO. 016-039-101
JUNE 18, 2025

NOTES (Con't):

PARCELS P.S.E. FA AND P.S.E. FB ARE PRIVATE SERVICE EASEMENTS IN FAVOUR OF LOT K-2A FOR THE PURPOSE OF ACCESSING MUNICIPAL AND UTILITY SERVICES AS SHOWN ON L.R.O. PLAN NO. 8138.